

City of Wilmington 1165 South Water Street Wilmington, IL 60481

Agenda
Regular City Council Meeting
Wilmington City Hall
Council Chambers
August 20, 2019
7:00 p.m.

- I. Call to Order
- II. Pledge of Allegiance

III. Roll Call by City Clerk John Persic, Jr. Kevin Kirwin

Floyd Combes Dennis Vice Lisa Butler Ben Dietz Frank Studer Jake Tenn

- IV. Approval of the August 7, 2019 Regular City Council Meeting Minutes
- V. Mayor's Report
- VI. Public Comment

(State your full name clearly; limit 3 minutes each per Ordinance 19-06-18-01)

1. Presentation by Steve and Cindy Davis – Skillets For A Cause Project

VII. Planning & Zoning Commission

- 1. Approve Ordinance No. 19-08-20-01 An Ordinance Approving A Map Amendment as Pertains to Property Located at 1135 S. Water Street (PIN 03-17-36-400-062-0000) From B2-Light Commercial to B3-General Commercial
- 2. The next regular scheduled meeting is Thursday, September 5, 2019 at 5:00 p.m.

VIII. Committee Reports

A. Police & ESDA Committee

Co-Chairs - Frank Studer & Lisa Butler

1. The next scheduled meeting is Tuesday, September 10, 2019 at 5:30 p.m.

B. Ordinance & License Committee Co-Chairs – Floyd Combes & Jake Tenn

- 1. Approve Ordinance No. 19-08-20-02 An Ordinance Amending Chapter 52 Meters and Rates of the Wilmington Code of Ordinances
- 2. Approve Ordinance No. 19-08-20-03 An Ordinance Amending the Municipal Code of the City of Wilmington By the Addition of Chapter 129 Prohibiting Cannabis Business Establishments
- 3. The next scheduled meeting is Tuesday, September 10, 2019 at 6:00 p.m.

C. Buildings, Grounds, Parks, Health & Safety Committee Co-Chairs – John Persic, Jr. & Floyd Combes

1. The next scheduled meeting is Wednesday, September 11, 2019 at 5:30 p.m.

D. Water, Sewer, Streets & Alleys Committee Co-Chairs – Frank Studer & Kevin Kirwin

- 1. Approve Ordinance No. 19-08-20-04 An Ordinance Amending Provision of Chapter 76.02 of the Wilmington Code of Ordinances Related to No Parking Places
- 2. Approve Ordinance No. 19-08-20-05 An Ordinance Amending Section 76.19 Parking Regulations Limited Parking of the Wilmington Code of Ordinances
- 3. The next scheduled meeting is Wednesday, September 11, 2019 at 6:00 p.m.

E. Finance, Administration & Land Acquisition Committee Co-Chairs – Frank Studer & Ben Dietz

1. Approve the Accounts Payable & Collectors Reports as Presented by the City Accountant

Posting Date: 8/16/2019 10:17 AM hh

- 2. The next scheduled meeting is Tuesday, September 17, 2019 at 6:00 p.m.
- F. Personnel & Collective Bargaining Committee Co-Chairs – John Persic, Jr. & Dennis Vice
- IX. Attorney & Staff Reports
- X. Executive Session
 - 1. Appointment, Employment, Compensation, Discipline, Performance or Dismissal of Specific Employees [5 ILCS 120/2(c)(1)]
- XI. Possible Action to be taken following the Executive Session
- XII. Adjournment

The next City Council meeting is Tuesday, September 3, 2019 at 7:00 p.m.

ORDINANCE NO. <u>19-08-20-01</u>

AN ORDINANCE APPROVING A MAP AMENDMENT AS PERTAINS TO PROPERTY LOCATED AT 1135 S. WATER STREET (PIN 03-17-36-400-062-0000) FROM B2-LIGHT COMMERCIAL TO B3-GENERAL COMMERCIAL

- **WHEREAS**, the City of Wilmington, pursuant to the Illinois Municipal Code, 65 ILCS 5/11-13-1, has established zoning standards and controls within the City of Wilmington, Will County, Illinois; and
- **WHEREAS**, D'Orazio Ford has filed a petition requesting a map amendment for the parcel located at 1135 S. Water Street as legally described in Exhibit A; and
- **WHEREAS**, the appropriate notices were given and a public hearing was held upon said petition for a map amendment by the Planning and Zoning Commission of the City of Wilmington, Illinois on Thursday, August 15, 2019; and
- **WHEREAS**, the Planning and Zoning Commission voted to recommend approval of the petition with regard to the aforesaid property, at its regular meeting of Thursday, August 15, 2019; and
- **WHEREAS**, the Planning and Zoning Commission issued its recommendation of approval of the petition for a map amendment to the City Council of the City of Wilmington which is incorporated herein by reference; and
- **WHEREAS**, the City Council has reviewed the petition and has given weight to the following considerations for the requested map amendment:
 - Approval of the Map Amendment from B2 Light Commercial District to B3 General Commercial District for the property at 1135 S. Water Street (PIN 03-17-36-400-062-0000)
- **NOW, THEREFORE, BE IT ORDAINED** by the City Council of the City of Wilmington, Will County, Illinois, as follows:
- **SECTION 1:** That the Zoning Ordinance of the City, as amended, be further amended so that the zoning classification of the Subject Property be established as B3-General Commercial, and that the Zoning Map of the City be amended to show said classification.
- **SECTION 2:** That this Ordinance shall be in full force and effect after its adoption and approval, as provided by law.

				ers voting aye, members ining or passing and said vote
E E	Xevin Kirwin Dennis Vice Ben Dietz ake Tenn		John Persic, Jr. Floyd Combes Lisa Butler Frank Studer	
Approve	d this <u>20th</u> day of <u>Aug</u>	gust, <u>2019</u>		
			Roy Strong,	Mayor
Attest:				
James	W. Studer, City Clerk	<u> </u>	_	

Exhibit A

Legal Description of the Subject Property

THAT PRT LOT 3 IN ASSESSORS SUB OF THE SE1/4 SEC 36 T33N-R9E DAF: COMM AT THE NE COR OF LOT 3, THC S 89 DEG 52' W ALG THE N LN OF SD LOT 3 842.12 FT, THC S 29 DEG 32' E ALG THE W'LY ROW LN OF BUCHANAN SR 909.10 FT TO THE POB, THC CONT S 29 DEG 32' E ALG SD ROW LN 295 FT, THC ALG SD ROW LN ON A CURVE TO THE RIGHT HAVING A RADIUS OF 617 FT & A CHORD OF 21.54 FT BEARING S 28 DEG 31'59" E AND ARC DISTANCE OF 21.54 FT, THC S 60 DEG 27' W 508.67 FT TO THE E'LY ROW LN OF IL RTE 102, THC N 38 DEG 12'56" W ALG SD E'LY ROW LN 320 FT, THC N 60 DEG 27' E 558.38 FT TO THE POB

PIN No.: 03-17-36-400-062-0000

STATE OF ILLINOIS .} Ss. County of Will

	С	ertificate of the	Publishe	er		
Froo	Droce	Nowenanore	cortifice	that	it io	tho

1.00 1.000 Homopaporo 00		
publisher of theThe Free P	ress Ad	vocate
The Free Press Advocate	is	a secular
newspaper, has been contin	nuously	published
weekly for more than fifty (50		
first publication of the at		
published in the city of		
township of Wilmington, S		
general circulation throughou	it that	county and
surrounding area, and is a nev		
by 715 ILCS 5/5. A notice, rel	lating t	o the matter
of: D'Orazio Ford requests	zonin	g change

a true copy of which is attached, was published 1 times in The Free Press Advocate namely one time per week for successive weeks. The first publication of the notice was made in the newspaper, dated and published on _____July 31, 2019_, and the last publication of the notice was made in the newspaper dated and published July 31, 2019 . This notice was also placed on a statewide public notice website as required by 715 ILCS 5/2.1. In witness, the Free Press Advocate has signed this certificate by Eric D **Fisher**, its publisher, at **Wilmington** Illinois, on ______ **July 31, 2019**

Free Press Newspapers

55.00 Printer's Fee \$_

July 31, 2019 Given under my hand on

Janot-M-Fisher, Netack-Public OFFICIAL SEAL Janet M. Fisher **NOTARY PUBLIC, STATE OF ILLINOIS** MY COMMISSION EXPIRES 12-15-20

D'Orazio Ford requests zoning change

PUBLIC NOTICE

PUBLIC HEARING NOTICE
A PUBLIC HEARING WILL BE HELD AT THE CITY OF WILMINGTON PLANNING

A PUBLIC HEARING WILL BE HELD AT THE CITY OF WILMINGTON PLANNING & ZONING MEETING ON THURSDAY, AUGUST 15, 2019 AT 5:00 P.M. AT CITY HALL OF WILMINGTON, 1165 SOUTH WATER STREET, WILMINGTON, IL. 60481.

PETITIONER, D'ORAZIO FORD IS REQUESTING A ZONING CHANGE FROM BZ. LIGHT COMMERCIAL TO B3-GENERAL COMMERCIAL LEGAL DESCRIPTION: THAT PRT LOT 3 IN ASSESSORS SUB OF THE SE1/4 SEC 36 T33N-R9E DAF: COMM AT THE NE COR OF LOT 3, THC S 89 DEG 52' W ALC THE N LN OF SD LOT 3 842.12 FT, THC S 29 DEG 32' E ALG THE W'LY ROW LN OF BUCHANAN SR 909.10 FT TO THE POB, THC CONT S 29 DEG 32' E ALG SD ROW LN 295 FT, THC ALG SD ROW LN ON A CURVE TO THE RIGHT HAVING A RADIUS OF 617 FT & A CHORD OF 21.54 FT BEARING S 28 DEG 31'59" E AND ARC DISTANCE OF 21.54 FT, THC S 60 DEG 27' W 508.67 FT TO THE PLY ROW LN 06 DEG 27' E 558.38 FT TO THE POB FT TO THE POB

PIN: 03-17-36-400-062-0000

PIN: US-17-36-400-002-0000

ADDRESS: 1135 S. WATER ST, WILMINGTON, IL 60481

ALL PERSONS INTERESTED IN ATTENDING ARE INVITED TO DO SO AND WILL BE GIVEN AN OPPORTUNITY TO BE HEARD. ADDITIONAL INFORMATION ON SUCH A REQUEST CAN BE OBTAINED FROM THE CITY OF WILMINGTON AT 1165 S. WATER STREET, WILMINGTON, IL 1-815-476-2175.

JAMES W. STUDER CITY CLERK CITY OF WILMINGTON

Published in the Free Press Advocate on Wednesday, July 31, 2019.



Land Use Petition City of Wilmington, Illinois

Received

JUL 25 2019

City of Wilmington

DARION FORD
etitioner: DORA 200 1009
ddress: 1/35 S. WATER SIREE!
ity: W. L. mirg TON State: IL. zip: 6048/
hone No.: 815-476-520 Fax No.: Email: Idol Az. S(9) dol Az. S food, com
Petitioner is the owner of the subject property and is the signer of this petition Petitioner is the contract purchaser of the subject property and has petition Petitioner is the contract purchaser of the subject property and has attached a copy of said contract to this petition Petitioner is acting on behalf of the owner of the subject property and has attached a letter granting such authority signed by the owner
the event the property is held in trust, a notarized letter from an authorized trust officer identifying the petitioner as an authorized individual acting on behalf of the beneficiaries and providing ename, address, and percentage of interest of each beneficiary is attached to this executed petition.
ubject Property
ze of Property:
ze of Property: Tax Parcel No.: 03-17-36-460-062-0000
ne following documents have been attached:
Legal Description List of Adjacent Property Owners Preliminary Plat Preliminary Plan Impact Fee Form Site Plan Final Plat Final Plan Bank Trust Letter
ype of Action Requested
Annexation Preliminary Plat/Plan (circle one) Conditional Use Annexation Agreement Final Plat/Plan (circle one) Variance Concept Plan App Amendment from 32 to 33 Site Plan Review
nave submitted the required filing fee. I understand that the fee is non-refundable. The fee is determined according to the attached schedule fees (initial here) (fee)
tatement of Petition
lease provide a brief statement describing the proposal as it relates to the standards of petition accompanying this document (attach additional leets if necessary). CLEAW UP 2001-9 MAP From B2 To B3
umber of Dwelling Units Type of Units Square Footageequested Variances
uthorization
pereby affirm that I have full legal capacity to authorize the filing of this petition and that all the permation and exhibits herewith submitted are true and correct to the best of my knowledge. The petitioner invites city representatives to make all reasonable inspections are investigation the subject property during the period of processing this petition to of the period of processing this petition. The period of processing this petition to of the period of processing this petition. The period of processing this petition is a petition of the period of processing this petition. The period of processing this petition is a and state aforesaid, do hereby it Roger Doratio is personally known to me to be the same person ose name is subscribed to the forgoing instrument, and that said person signed, sealed delivered the above petition as a free and voluntary act, for the uses and purposes set this. Notary Signature: My Commission Expires: Wen under my hand and notary seal this 35 day of 34, A.D. 30, 30, 30, 30, 30, 30, 30, 30, 30, 30,

1135 S WATER STREET WILMINGTON, ILLINOIS 60481

PROPERTY ADDRESS SURVEY NUMBER 1504.2769

DATE: 4/29/2015

BUYER: RA D'Orazio Ford, Inc. d/b/a D'Orazio Ford SELLER: COLE TAYLOR BANK, AS SUCCESSOR TRUSTEE TO HARRIS BANK AND TRUST COMPANY, AS TRUST EUNDER TRUST AGREEMENT DATED APRIL 21, 1987 AND KNOWN AS TRUST NUMBER 43965

RA D'ORAZIO FORD, INC. D/B/A D'ORAZIO FORD

THAT PART OF LOT 3 IN ASSESSOR'S SUBDIVISION OF THE SOUTHEAST 1/4 OF SECTION 36, TOWNSHIP 33 NORTH, RANG EAST OF THE THIRD PRINCIPAL MERIDIAN, WILL COUNTY, ILLINOIS DESCRIBED AS FOLLOWS: COMMENCING AT THE NORTHEAST CORNER OF LOT 3 AND RUNNING THENCE SOUTH 89 DEGREES 52 FEET TO THE EASTERLY RIGHT OF WAY LINE OF ILLINOIS ROUTE 102; THENCE NORTH 38 DEGREES 12 MINUTES 56 SECONDS WEST, ALONG SAID EASTERLY RIGHT OF WAY LINE 320.00 FEET; AND THENCE NORTH 60 DEGREES 27 MINUTES 00 SECONDS EAST, 557.38 FEET TO THE POINT OF BEGINNING, IN WILL COUNTY, ILLINOIS.

NONE VISIBLE

BY PERFORMING A SEARCH WITH THE LOCAL GOVERNING MUNICIPALITY OR WWW.FEMA.GOV, THE PROPERTY APPEARS TO BE LOCATED IN ZONE X. THIS PROPERTY WAS FOUND IN THE TY OF WILMINGTON, COMMUNITY NUMBER 170715, DATED

1. The Legal Description used to perform this survey was supplied by others. The survey does not determine or imply ownership. 2. This survey only shows improvements found above ground. Underground footings, utilities and encroachments are not located on

this survey map. 3. If there is a septic tank, well or drain field on this survey, the location of such items was shown to us by others and are not verified. 4. This survey is exclusively for the use of the parties to whom it is

5. Any additions or deletions to this 2 page survey document are strictly

6. Dimensions are in feet and decimals thereof. 7. Due to varying construction standards, house dimensions are

8. Any FEMA flood zone data contained on this survey is for

informational purposes only. Research to obtain such data was performed at www.fema.gov. 9. All pins marked as set are 5/8 diameter, 18" iron rebar.

10. An examination of the abstract of title was not performed by the signing surveyor to determine which instruments, if any, are affecting this property.

Exacta Illinois Surveyors, Inc. is a full service, bonded land survey firm registered with the state of




LB# 184005763

LICENSE EXPIRES 11/30/2016

EXACTA LAND SURVEYORS LB#5763

NOTE: THIS SURVEY WAS PREPARED USING INFORMATION PROVIDED ON OLD REPUBLIC NATIONAL TITLE INSURANCE COMPANY ORDER NUMBER 1559658 WITH AN EFFECTIVE DATE OF APRIL 13, 2015.

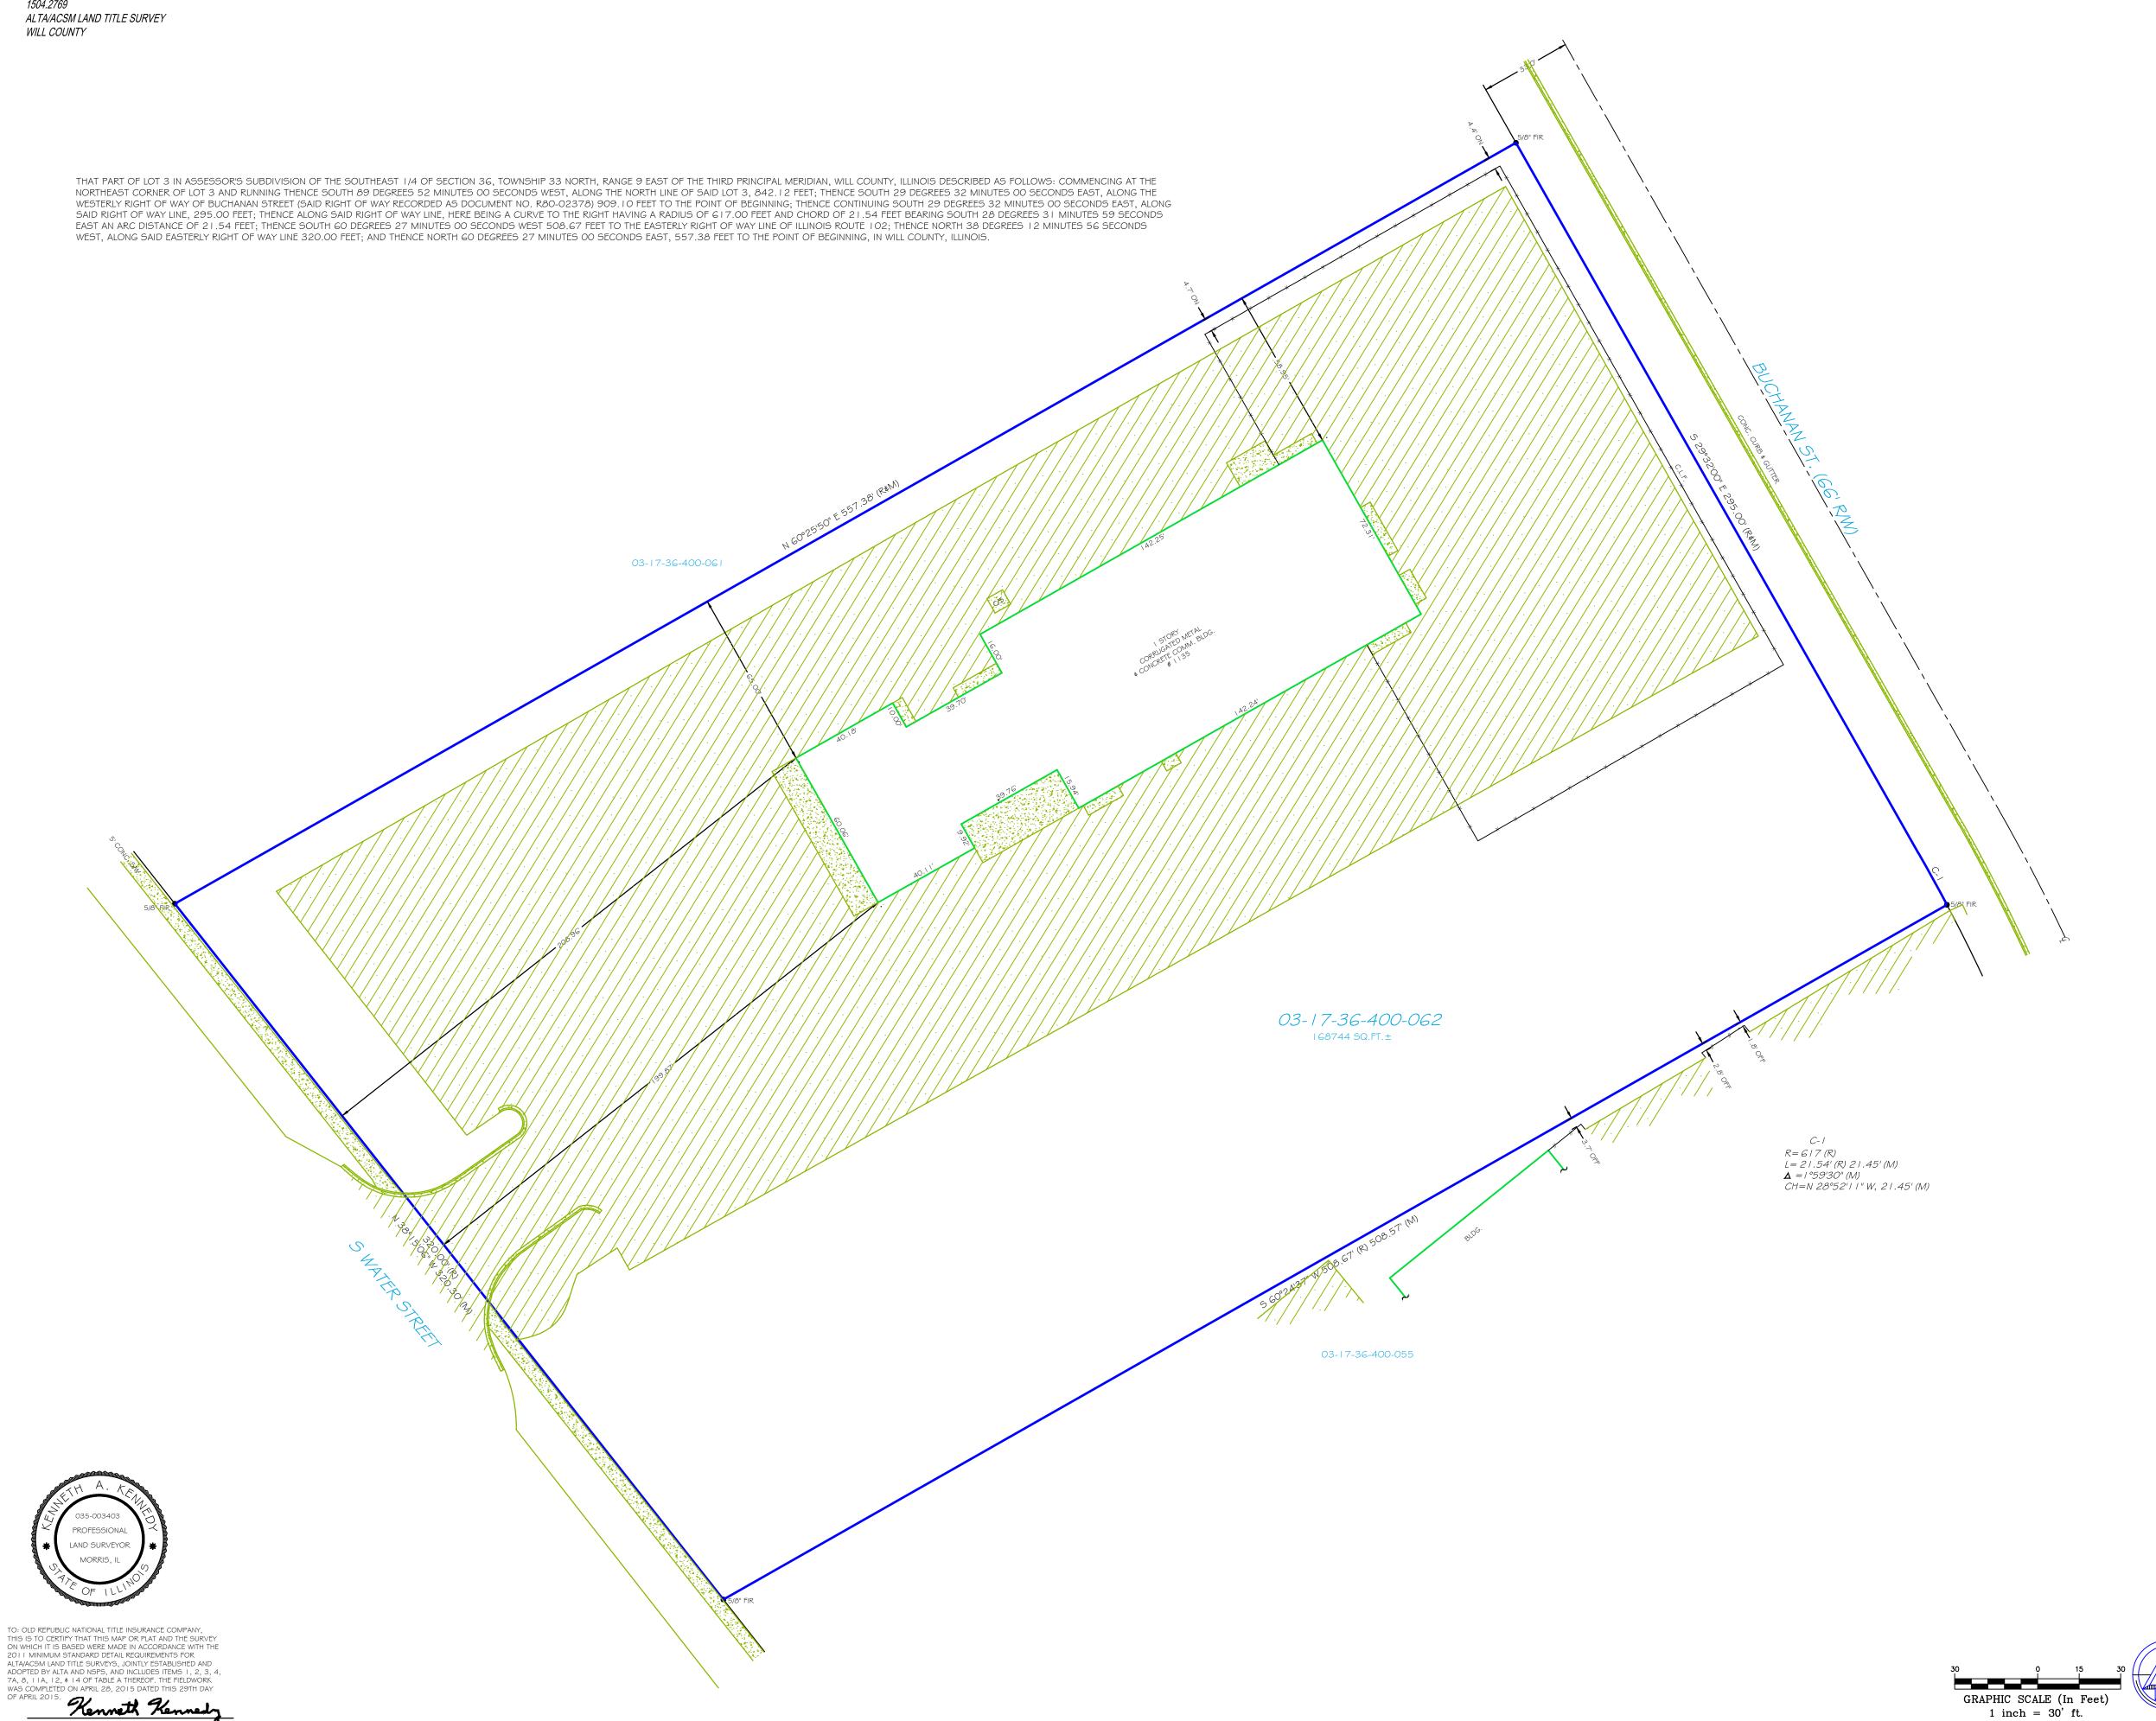

BOUNDARY LINE STRUCTURE CONRETE BLOCK WALL CHAIN-LINK or WIRE FENCE WOOD FENCE IRON FENCE EDGE OF WATER BENCH MARK CALCULATED POINT CENTRAL ANGLE or DELTA CONTROL POINT CONCRETE MONUMENT CATCH BASIN ELEVATION FIRE HYDRANT SANITARY MANHOLE DRAINAGE MANHOLE UTILITY POLE WELL COMMON OWNERSHIP AIR CONDITIONING BEARING REFERENCE BLK. BLOCK B.C. BLOCK CORNER B.R.L. BUILDING RESTRICTION LINE BSMT. BASEMENT B/W BAY/BOX WINDOW CALCULATED CURVE CATV CABLE TV. RISER C.B. CONCRETE BLOCK CHIM. CHIMNEY C.L.F. CHAIN LINK FENCE C.O. CLEAN OUT CONC. CONCRETE C.V.G. CONCRETE VALLEY GUTTER C/L CENTER LINE CONCRETE SLAB COVERED PORCH CS/W CONCRETE SIDEWALK COR. CORNER (D) DEED D/W DRIVEWAY DRAIN FIELD EUB ELECTRIC UTILITY BOX ENCL. ENCLOSURE ENT. ENTRANCE E.O.P. EDGE OF PAVEMENT E.O.W. EDGE OF WATER FENCE LINE FENCE POST FINISHED FLOOR FLORIDA POWER & LIGHT F/DH FOUND DRILL HOLE FOUND IRON PIPE & CAP FIRC FOUND IRON ROD \$ CAP FOUND IRON ROD FOUND IRON PIPE FCM FND. CONCRETE MONUMENT FN FOUND NAIL FN\$D FOUND NAIL \$ DISC GARAGE GM GAS METER IDENTIFICATION INTERSECTION IRON PIPE LENGTH LICENSE # - BUSINESS LICENSE # - SURVEYOR LIGHT POST (M) MEASURED N.R. NON RADIAL N.T.S. NOT TO SCALE O.C.S. ON CONCRETE SLAB O.G. ON GROUND O.H.L. OVERHEAD LINE O.R.B. OFFICIAL RECORD BOOK OH. OVERHANG O/A O/S OVERALL OFFSET PARKER-KALON NAIL PKN PSM PROFESSIONAL SURVEYOR AND MAPPER PROFESSIONAL LAND SURVEYOR POOL EQUIPMENT PLANTER PINCHED PIPE P.B. PLAT BOOK POINT OF INTERSECTION P.O.B. POINT OF BEGINNING P.O.C. POINT OF COMMENCEMENT P.T. POINT OF TANGENCY P.C. POINT OF CURVATURE P.C.C. POINT OF COMPOUND CURVATURE P.R.C. POINT OF REVERSE CURVATURE P.C.P. PERMANENT CONTROL POINT P.R.M. PERMANENT REFERENCE MONUMENT R RADIUS or RADIAL RECORD RES. RESIDENCE RIGHT OF WAY SURVEY S.B.L. SETBACK LINE S.C.L. SURVEY CLOSURE LINE SCR. SCREEN S/DH SET DRILL HOLE SEW. SEWER SÆ. SQUARE FEET SIRC SET IRON ROD \$ CAP SN SET NAIL SN\$D SET NAIL \$ DISC STY. STORY S.T.L. SURVEY TIE LINE SEWER VALVE 5/W SIDEWALK

> L.M.E. LAKE OR LANDSCAPE MAINTENANCE EASEMENT M.E. MAINTENENCE EASEMENT P.U.E. PUBLIC UTILITY EASEMENT R.O.E. ROOF OVERHANG ESMT. S.W.M.E. STORM WATER MANAGEMENT ESMT.

T.U.E. TECHNOLOGICAL UTILITY ESMT.

U.E. UTILITY EASEMENT

S.W. SEAWALL

WM

U.P.

SEP.

T.O.B. TOP OF BANK

TELEPHOSNE FACILITIES

TRANSFORMER TYPICAL

WATER VALVE

UTILITY POLE VINYL FENCE

SEPTIC TANK

C.U.E. COUNTY UTILITY ESMT. D.E. DRAINAGE EASEMENT

ESMT. EASEMENT I.E./E.E. INGRESS/EGRESS ESMT.

L.A.E. LIMITED ACCESS ESMT.

L.B.E. LANDSCAPE BUFFER ESMT.

C.M.E. CANAL MAINTENANCE ESMT.

A.E. ANCHOR EASEMENT

WITNESS CORNER WATER FILTER WOODEN FENCE WATER METER/VALVE BOX

Memorandum

To: Wilmington Planning and Zoning Commission

From: Rod Tonelli, AICP Date: August 9, 2019

RE: D'Orazio Ford, 1135 S. Water Street


Rezoning from B-2 to B-3

Summary

D'Orazio Ford has submitted an application for a map amendment from B-2 Light Commercial District to B-3 General Commercial District for the property at 1135 S. Water Street. The property has been continually operated as an automobile dealership for a long period of time. However the underlying zoning has never been correct relative to the use of the property. "Automobile, truck and recreational vehicle sales and rental" is a permitted use within the B-3 Zoning District.

Current Zoning and Use

The subject property is currently zoned B-2 Light Commercial and is occupied by the D'Orazio Ford dealership and service center.

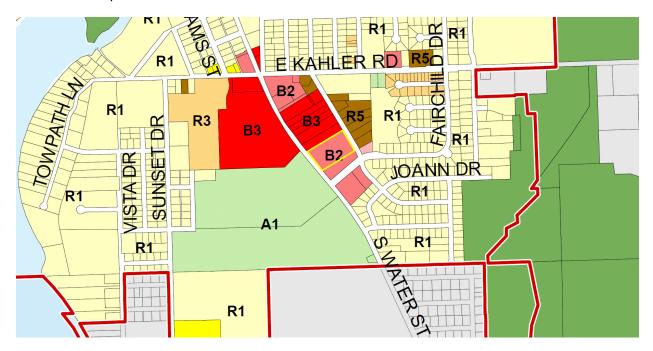

Surrounding Zoning

North: B-3 General Commercial District
East: R-5 Multifamily Residential District
South: B-2 Light Commercial District

West: Route 102 (A-1 Agricultural across 102)

Map Amendment Review and Analysis

Staff has reviewed the submitted map amendment application and associated documents. The B-3 zoning district is intended to accommodate retail and wholesale commercial activities which are adjacent to arterial streets and serves the population of the City and its surrounding areas. The adjacent B-3 zoning to the north along with the subject property fronting on an arterial street meets the intent of the zoning district.

Recommended Actions

Staff is recommending that the Wilmington Planning and Zoning Commission approve the Map Amendment from B-2 Light Commercial District to B-3 General Commercial District based on its findings that the request meets the standards of section 150.14 of the City Code of Ordinances.

Recommended Motion

Motion to recommend approval to the City Council of the Map Amendment from B-2 Light Commercial District to B-3 General Commercial District for the property at 1135 S. Water Street (D'Orazio Ford).

ORDINANCE NO. 19-08-20-02

AN ORDINANCE AMENDING CHAPTER 52 METERS AND RATES OF THE WILMINGTON CODE OF ORDINANCES

WHEREAS, the City of Wilmington (hereinafter "City") is an Illinois municipal corporation; and

WHEREAS, the City Council finds it to be in the best interest of the City and its citizens to update and clarify sections within Chapter 52 Waters and Rates of the Wilmington Code of Ordinances.

NOW THEREFORE BE IT ORDAINED BY THE MAYOR AND CITY COUNCIL OF THE CITY OF WILMINGTON, WILL COUNTY, ILLINOIS, AS FOLLOWS:

SECTON 1. RECITALS.

The foregoing recitals are incorporated herein as findings of the Corporate Authorities.

SECTION 2. AMENDMENT TO SECTION 52.01 OF WILMINGTON CODE OF ORDINANCES.

That Section 52.01 of Title V Chapter 52 of the Wilmington Code of Ordinances is hereby deleted and replaced by the following:

52.01 - Service rates and charges.

There are established rates and charges for the use and service supplied by the combined waterworks and sewerage system of the city, as follows:

- A. Basis for Water and Wastewater Service Charges. The water and wastewater service charge for the use of and for service supplied by the water and wastewater facilities of the city shall consist of a basic user charge for operation and maintenance plus replacement and a debt service charge.
 - 1. The debt service charge shall be computed by dividing the annual debt service of all outstanding bonds and/or loans by the number of users including units of service. Through further division, the monthly debt service charge can be computed.
 - 2. The basic user charge shall be based on water usage as recorded by water meters for water and wastes having the following normal concentrations: a five-day, 20°C biochemical oxygen demand (BOD) of 200 mg/l.
 - 3. The water and wastewater service charge shall be reviewed periodically to reflect a change in debt service or a change in operation and maintenance costs including replacement costs.

- B. Measurement of Flow. The volume of flow used for computing basic user charges and surcharges shall be metered water consumption read to the lowest even increments of 100 gallons.
 - 1. If the person discharging wastes into the public sewers procures any part, or all, of his water from sources other than the public waterworks system, all or a part of which is discharged into the public sewers, the person shall install and maintain, at his expense, water meters of a type approved by the city for the purpose of determining the volume of water obtained from these other sources.
 - 2. Devices for measuring the volume of waste discharged may be required by the city if these volumes cannot otherwise be determined from the metered water consumption records.
 - 3. Metering devices for determining the volume of waste shall be installed, owned, and maintained by the person. Following approval and installation, the meters may not be removed, unless service is cancelled, without the consent of the city.
- C. The following rates and service charges shall apply to bills issued on or after June 1, 2018:

Definitions. When used in this Chapter, "Unit of Service" shall mean each separate unit within any property. For example, one or several water meter(s) may supply water service to a residential apartment complex containing three apartments- each apartment shall be considered a separate unit of service. A commercial building may contain multiple commercial tenants- each tenant shall be considered a separate unit of service.

WATER RATES AND SERVICE CHARGES

Rates and Charges. There shall be and are hereby established rates and charges for the use of water and for the service of water pumping and distribution in the city as follows:

- 1. A monthly base rate of \$8.63 for each unit of service, plus an additional rate of \$7.93 for up to the first 1,000 gallons. Then \$7.93 per each 1,000 gallons or fraction thereof in excess of 1,000 gallons per month.
- 2. Rates for customers located outside the city limits. A monthly base rate of \$12.95 for each unit of service, plus an additional rate of \$11.90 for up to the first 1,000 gallons. Then \$11.90 per each 1,000 gallons or fraction thereof in excess of 1,000 gallons per month.
- 3. There shall be added to the monthly bill an additional meter replacement fee of \$2.81. There will be an additional maintenance cost for any user who has a water meter greater than a one-inch meter to actual cost for replacement of the user's water meter and the user will receive a credit for the cost of a one-inch water meter towards the replacement costs.

- 4. Bulk users shall pay \$75 minimum charge for less or equal to 1,500 then \$30 per 1,000 gallons for each additional unit. Hydrant meter will require a \$1,000 deposit and a \$50 per month non-refundable rental fee.
- 5. Additionally, in order to keep pace with inflation costs of water production and distribution, pending staff analysis, all rates listed above shall be increased by two percent annually, effective April 3, 2018, to be included on the May 1 billing date of each fiscal year thereafter.

WASTEWATER RATES AND SERVICE CHARGES

Rates and Charges. There shall be and are hereby established rates and charges for the use of and for the waste facilities of the city:

- 1. A monthly base rate of \$34.52 for each unit of service, plus an additional rate of \$8.46 for up to the first 1,000 gallons. Then \$8.46 per each 1,000 gallons or fraction thereof in excess of 1,000 gallons per month based upon metered usage, either metered water or metered sewage usage.
- 2. Rates for customers located outside the city limits. A monthly base rate of \$51.78 for each unit of service, plus an additional rate of \$12.69 for up to the first 1,000 gallons. Then \$12.69 per each 1,000 gallons or fraction thereof in excess of 1,000 gallons per month based upon metered usage, either metered water or metered sewage usage.
- 3. Additionally, in order to keep pace with inflation costs of water production and distribution, pending staff analysis, all rates listed above shall be increased by two percent annually, effective April 3, 2018, to be included on the May 1 billing date of each fiscal year thereafter.

D. Discounts.

- 1. Persons over the age of 65 years or over, residing in their own residence with separate metered water service for that residential unit shall receive a 10% discount on the water consumption and sewer consumption portion of their City of Wilmington utility bill upon completing an application with the utility billing department.
- 2. Persons with a disability who has a physical or mental impairment, disease, or loss of a permanent nature and who presents a determination of a disability by a physician or presents an Illinois Disabled Person Identification Card issued pursuant to the Illinois Identification Card Act indicating that the person has a Type 1 or 2, Class 2 disability, residing in their own residence with separate metered water service for that residential unit shall receive a 10% discount on the water consumption and sewer consumption portion of their City of Wilmington utility bill upon completing an application with the Utility Billing department.

SECTION 3. AMENDMENT TO SECTION 52.02 OF WILMINGTON CODE OF ORDINANCES.

That Section 52.02 of Title V Chapter 52 of the Wilmington Code of Ordinances is hereby deleted and replaced by the following:

52.02 - Payment of bills—Delinquency—Liens.

A. <u>Bills</u>. Rates or charges for water service, sewer service, debt service for water or sewer services, and meter replacement shall be payable monthly (sometimes collectively referred to hereinafter as "service"). In addition to said rates or charges, the city reserves the right to collect a fee of no less than \$80 for each service call that, in its discretion, is attributable to factors beyond ordinary wear and use. All bills for service are due and payable on the twenty-first day of the month. If the due date falls on a weekend or legal holiday observed by the City of Wilmington, the due date shall fall on the next regularly scheduled business day. A penalty of 10% shall be added to all bills not paid by the due date.

Bills for service shall be sent by the city to property owner of record on the first day of the month succeeding the period for which the service is billed. The service shall only be furnished to the premises upon the condition that the owner of record, any occupant, and the customer who applied for service are jointly and severally liable therefore to the city. Any agreement designating liability for the bills for service between the owner, occupant, and/or the customer who applied for service shall not be binding on the city and in no way shall affect the joint and several liability of each party.

- B. <u>Delinquent Bills</u>. If any bills for services, including any penalties for late payment, are not paid within 21 days after the bill for the services has become due, such charges shall be deemed delinquent. Delinquency notice shall be provided to the owner of record by certified mail and such notice shall state that failure to pay delinquent charges and late fees within seven days of the date of the notice may result in discontinuance of service and may create a lien on the real estate under Section 65 ILCS 5/11-139-8.
- C. <u>Liens</u>. Once a delinquency notice in compliance with subsection (B) has been sent to all owners of record, a lien in the amount of the delinquent charges is created upon the premises served. Whenever any charges remain unpaid for 15 days after a delinquency notice has been sent, the city may file with the county recorder of deeds a notice of lien. This notice shall consist of a sworn statement setting out a description of the premises served sufficient for the identification thereof, the amount of money due and the date when such amount became delinquent. The city shall send a copy of the notice of the lien to all owners of record of the premises.
- D. <u>Foreclosure of Liens</u>. The city has the power to foreclose liens for unpaid charges in the same manner and with the same effect as in the foreclosure of mortgages on real estate. The city attorney is hereby authorized and directed to institute proceedings in the name of the city in any court having jurisdiction over such matters against any property for which a lien for unpaid charges has been filed.

E. Right to Sue. The city has the power to sue the user of water and sewer service or the occupant of premises receiving such service in a civil action to recover the money due for services rendered, plus a reasonable attorney's fee to be fixed by the court. Whenever a judgment is entered in such a civil action, subsections (C) and (D) shall not be effective thereafter as to charges sued upon, and no lien shall exist thereafter upon the premises for the delinquency. Judgment in such a civil action operates as a release and waiver of the lien for the amount of the judgment.

SECTION 4. AMENDMENT TO SECTION 52.06 OF WILMINGTON CODE OF ORDINANCES.

That Section 52.06 of Title V Chapter 52 of the Wilmington Code of Ordinances is hereby deleted and replaced by the following:

52.06 – Discontinuance of Service.

- A. The city may discontinue water and/or sewer service to any premises when any customer fails to do any of the following:
 - (1) Pay in full a delinquent bill, including any and all late fees, owed for the same class of service furnished at the same or at another location; or
 - (2) Provide city representatives with timely access to the meter after a written request for such access.
 - (3) Fails to pay a bill for waste services.
 - (4) Fails to pay any fees or charges imposed under Section 52.10 hereof.
- B. The city can discontinue service only after it has sent a written notice of discontinuance to the customer and the time for an informal hearing or consultation has expired. Said notice shall provide that the customer may protest the discontinuance of services by serving a written notice thereof upon the city clerk which would trigger an informal hearing or consultation before the city administrator or his or her designee to alleviate any bona fide disputes. Service shall not be discontinued until at least 15 days after the mailing of this notice. A copy of said notice shall be mailed to a third party designated by the customer, should the customer make a written request therefor.
- C. The city shall not discontinue service at the meter subsequent to 2:00 p.m. unless it shall be prepared to reconnect the same day during normal city hall business hours at the standard reconnection charge. The city shall not discontinue service on a holiday or weekend day unless prepared to reconnect on that holiday or weekend day.
- D. Water and/or sewer service shall not be discontinued and shall be restored if discontinued for a reason which is the subject of a dispute or complaint during the pendency of procedures under Section 52.06.1 where the customer has complied with said section.

- E. Notwithstanding any of the foregoing provisions, discontinuance of service to residential customers is prohibited for up to 60 days when discontinuance will aggravate an existing serious illness of any person who is a permanent resident of the premises where service is rendered. In cases of ongoing hardship, the sewer and water committee may, in its discretion, prohibit discontinuance for more than 60 days. To be eligible for a stay of discontinuance, the customer must comply with each of the following requirements:
 - (1) The illness must be certified to the city by a licensed by the State of Illinois physician. The certification shall be in writing and shall include the name of the ill person, a statement that he/she is a resident of the premises in question, the nature of the illness, the period of time during which termination will aggravate the illness and the name, business address and telephone number of the certifying party.
 - (2) Initial certification shall be received by the city within 15 days after the mailing of the notice of discontinuance.
 - (3) Initial certification by the physician shall prohibit discontinuance of service for 30 days. Certification may be renewed by the customer for an additional 30-day period by providing the city with a current certification from a physician. Failure to so renew the certificate shall entitle the city to initiate discontinuance procedures.
 - (4) The customer must enter into an agreement within the first 30 days for the payment of the delinquent charges and required deposit. The customer must keep the current account paid during the period that the charges and deposit are to be paid.
 - (5) In the event service is terminated within 14 days prior to certification of illness by or for a qualifying resident, service shall be restored to that residence if a proper certification is thereafter made in accordance with the foregoing provisions.
- F. Once water and/or sewer service has been discontinued to any premises, such premises shall not be again furnished with such service until all arrearages are paid, together with a charge of \$50 for discontinuance of service and a charge of \$50 for the resumption of service. Said charges shall increase to \$100 for a second discontinuance of service and \$100 for a second resumption of service within one year of a prior discontinuance or resumption of service.
- G. Nothing in this section or this chapter shall be construed to prevent discontinuance of service for reasons of safety, health or cooperation with civil authorities.

SECTION 5. AMENDMENT TO SECTION 52.21 OF WILMINGTON CODE OF ORDINANCES.

That Section 52.21 of Title V Chapter 52 of the Wilmington Code of Ordinances is hereby deleted and replaced by the following:

52.21– Connection Fees and Meter Charges

A.(1) Basic connection fees. In addition to all other fees imposed by the city, the basic connection fees (in dollars) to be paid by the applicant requesting a connection to city water and/or sewer shall be as follows:

Fee Rates:		
Single-Family:	Sanitary Sewer Impact Fee	\$6,000
	Water Impact Fee	\$2,000
Townhomes, Condominiums, and Apartment Buildings (on a	Sanitary Sewer Impact Fee	\$6,150
per unit basis):	Water Impact Fee	\$2,000
	Sanitary Sewer Impact Fee	\$6,000
Commercial/ Industrial Uses:	Sanitary Capacity Fee	\$6,150 minimum - after 3 PE - additional \$1,200/1 PE (\$15 million cost of plant/1.25 million gallons per day = \$12/gallon = \$1,200/1 PE)
	Water Impact Fee	\$2,000
	Water Capacity Fee	\$2,000 minimum - after 3 PE - additional \$300/1 PE (\$6 million cost of plant/2.0 million gallons per day = \$3/gallon = \$300/1 PE)

All impact fee proceeds from these payments shall be placed in the water/sewer expansion fund. All sanitary capacity fee proceeds shall be placed in the sewer rehabilitation fund.

A.(2) Lots platted before January 1, 1970 shall pay the following fees. Lots platted before January 1, 1998 shall use these fees until January 1, 1999, then as in subsection (A)(1) of this section. Any lot split shall be considered a re-platting.

Single-Family	\$1,350 capacity user fee
Townhouse/ Condominium (per unit)	\$1,350 capacity user fee
Apartment Building (per unit)	\$1,350 capacity user fee

*Capacity user fee to be determined by accepted engineering standards, by the sewer and water committee. It shall be adjusted upward if usage warrants, based on type of effluent and quantities. Any future expansion that significantly increases the water and sewer use will be calculated in the same manner and an additional capacity user fee accessed by the committee.

The monies will be deposited in the Water and Sewer Expansion Fund to be used solely for capital expenditures of the Water and Sewer System. Expenditures to be determined by the city council.

- B. All properties connected to the city water system shall be metered through a water meter. All water meters are city property and will be maintained by city personnel. Electronic transmitters will be installed in all new construction at the cost of the property owner.
- C. Every property supplied by one supply line connected to the city water system and where there is a single unit of service or more than one unit of service as defined in Section 52.02 of this chapter shall be metered through individual meters for the purpose of billing and charges as provided in this chapter for service to such property. All meters will be in acceptable location determined by the city.

SECTION 6. AMENDMENT TO SECTION 52.22 OF WILMINGTON CODE OF ORDINANCES.

That Section 52.22 of Title V Chapter 52 of the Wilmington Code of Ordinances is hereby deleted and replaced by the following:

52.22 - Water meters—Outside remote readers—Wiring and rates.

- A. Installation of Water Meter. The city shall flush the service line before meters are installed. The water meter and electronic transmitter are to be installed by a plumbing contractor, City Public Works employee, and/or any authorized agent hired by the City. The water meter shall be installed in an accessible area for future maintenance.
- B. Reinspection Fee. If the rough inspection is not approved due to noncompliance with this section, a reinspection fee of \$80 shall be assessed for each subsequent inspection.
- C. [Appointment Required.] When replacement of a water meter, or electronic transmitter is necessary, the contractor or homeowner shall arrange an appointment with the city water department.

SECTION 7: REPEALER

All ordinances or parts of ordinances in conflict with any of the provisions of this ordinance shall be and the same are hereby repealed.

SECTION 8: SEVERABILITY

This Ordinance and every provision thereof shall be considered severable. In the event that any court of competent jurisdiction may find and declare any word, phrase, clause, sentence, paragraph, provision or section or part of a phrase, clause, sentence, paragraph, provision or section of this Ordinance is void or unconstitutional, the remaining words, phrases, clauses, sentences, paragraphs, provisions and sections and parts of phrases, clauses, sentences, paragraph, provisions, and section not ruled void or unconstitutional shall continue in full force and effect.

SECTION 9: EFFECTIVE DATE

This Ordinance shall be in as provided by law.	1 full force and ef	frect from and after its j	passage, approval and publicati	on
			nbers voting aye, members and said votations or passing and said votations.	
Kevin Kirwin Dennis Vice Ben Dietz Jake Tenn		John Persic, Jr. Floyd Combes Lisa Butler Frank Studer		
Approved this <u>20th</u> day o	of <u>August</u> , <u>2019</u>			
		Roy Strong	g, Mayor	
Attest:				
James W. Studer, City C	 `lerk			

ORDINANCE NO. <u>19-08-20-03</u>

AN ORDINANCE AMENDING THE MUNICIPAL CODE OF THE CITY OF WILMINGTON BY THE ADDITION OF CHAPTER 129 PROHIBITING CANNABIS BUSINESS ESTABLISHMENTS

WHEREAS, the City of Wilmington is an Illinois non-home rule municipal corporation, Will County, Illinois, organized and operating under the Illinois Municipal Code, 65 ILCS 5/1-1-1, et seq; and

WHEREAS, the City has the authority to adopt ordinances and to promulgate rules and regulations that pertain to its government and affairs and that protect the public health, safety and welfare of its citizens; and

WHEREAS, this Ordinance is adopted pursuant to the provisions of the Illinois Cannabis Regulation and Tax Act, Public Act 101-0027, which provides that the City has the authority to prohibit adult-use cannabis business establishments under Article 55, Section 55-25(5) of the Act; and

WHEREAS, the City has found and determined that the operation of cannabis business establishments would present adverse impacts upon the health, safety and welfare of its residents, and additional costs, burdens and impacts upon law enforcement and regulatory operations of the City; and

NOW THEREFORE BE IT ORDAINED BY THE MAYOR AND CITY COUNCIL OF THE CITY OF WILMINGTON, WILL COUNTY, ILLINOIS, AS FOLLOWS:

SECTION 1. RECITALS INCORPORATED

The facts and statements contained in the preamble to this Ordinance are found to be true and correct and are hereby adopted as part of this Ordinance.

SECTION 2. CANNABIS BUSINESS ESTABLISHMENTS PROHIBITED

Chapter 129 shall be added to the Municipal Code of the City of Wilmington and will read as follows:

CHAPTER 129: CANNABIS BUSINESS ESTABLISHMENTS PROHIBITED

<u>129.01</u> <u>DEFINITIONS</u>

The following words and phrases shall, for the purposes of this Chapter, have the meanings respectively ascribed to them by this section, as follows:

ADULT-USE CANNABIS BUSINESS ESTABLISHMENT: A cultivation center, craft grower, processing organization, infuser organization, dispensing organization or transporting organization.

ADULT-USE CANNABIS CRAFT GROWER: A facility operated by an organization or business that is licensed by the Illinois Department of Agriculture to cultivate, dry, cure and package cannabis and perform other necessary activities to make cannabis available for sale at a dispensing organization or use at a processing organization, per the Cannabis Regulation and Tax Act, (P.A. 101-0027), as it may be amended from time-to-time, and regulations promulgated thereunder.

ADULT-USE CANNABIS CULTIVATION CENTER: A facility operated by an organization or business that is licensed by the Illinois Department of Agriculture to cultivate, process, transport and perform necessary activities to provide cannabis and cannabis-infused products to licensed cannabis business establishments, per the Cannabis Regulation and Tax Act, (P.A. 101-0027), as it may be amended from time-to-time, and regulations promulgated thereunder.

ADULT-USE CANNABIS DISPENSING ORGANIZATION: A facility operated by an organization or business that is licensed by the Illinois Department of Financial and Professional Regulation to acquire cannabis from licensed cannabis business establishments for the purpose of selling or dispensing cannabis, cannabis-infused products, cannabis seeds, paraphernalia or related supplies to purchasers per the Cannabis Regulation and Tax Act, (P.A. 101-0027), as it may be amended from time-to-time, and regulations promulgated thereunder. "Adult-Use Cannabis Dispensing Organization" does not include facilities licensed under the Compassionate Use of Medical Cannabis Pilot Program (P.A. 98-122; 410 ILCS 130/1 et seq.) that only provide cannabis and related products to qualified registered medical cannabis patients and designated caregivers.

ADULT-USE CANNABIS INFUSER ORGANIZATION OR INFUSER: A facility operated by an organization or business that is licensed by the Illinois Department of Agriculture to directly incorporate cannabis or cannabis concentrate into a product formulation to produce a cannabis-infused product, per the Cannabis Regulation and Tax Act, (P.A. 101-0027), as it may be amended from time-to-time, and regulations promulgated thereunder.

ADULT-USE CANNABIS PROCESSING ORGANIZATION OR PROCESSOR: A facility operated by an organization or business that is licensed by the Illinois Department of Agriculture to either extract constituent chemicals or compounds to produce cannabis concentrate or incorporate cannabis or cannabis concentrate into a product formulation to produce a cannabis product, per the Cannabis Regulation and Tax Act, (P.A. 101-0027), as it may be amended from time-to-time, and regulations promulgated thereunder.

ADULT-USE CANNABIS TRANSPORTING ORGANIZATION OR TRANSPORTER:

An organization or business that is licensed by the Illinois Department of Agriculture to transport cannabis on behalf of a cannabis business establishment or a community college licensed under the Community College Cannabis Vocational Training Pilot Program, per the Cannabis Regulation and Tax Act, (P.A. 101-0027), as it may be amended from time-to-time, and regulations promulgated thereunder.

PERSON: Any person, business, entity, firm, corporation, association, club, society or other organization, including any owner, manager, proprietor, employee, volunteer or agent.

129.02 CANNABIS BUSINESS ESTABLISHMENTS PROHIBITED

The following Adult-Use Cannabis Business Establishments are prohibited in the City of Wilmington. No person shall locate, operate, own, suffer, allow to be operated or aide, abet or assist in the operation within the City of Wilmington of any of the following:

Adult-Use Cannabis Craft Grower

Adult-Use Cannabis Cultivation Center

Adult-Use Cannabis Dispensing Organization

Adult-Use Cannabis Infuser Organization or Infuser

Adult-Use Cannabis Processing Organization or Processor

Adult-Use Cannabis Transporting Organization or Transporter

129.03 EXEMPTIONS

Nothing in this Ordinance is intended to prohibit Cannabis Business Establishments that are registered medical cannabis cultivation centers or medical cannabis dispensing organizations as defined in and authorized by the Compassionate Use of Medical Cannabis Pilot Program Act, 410 ILCS 130/1, *et seq.*, and cultivate and/or distribute only medical cannabis as authorized by that Act.

129.04 PUBLIC NUISANCE DECLARED

Operation of any prohibited Cannabis Business Establishment within the City in violation of the provisions of this Chapter is hereby declared a public nuisance and shall be abated pursuant to all available remedies.

<u>129.05</u> <u>PENALTY</u>

Any person that violates any provision of this Chapter, any rule or regulation promulgated hereunder, shall be subject to a lawsuit seeking an injunction and/or a fine of not less than \$650 or more than \$750 per violation. A separate offense shall be deemed committed on each day during and on which a violation occurs or continues.

SECTION 3. SEVERABILITY

If any section, paragraph, clause or provision of this ordinance is held invalid, the invalidity of such section, paragraph, clause or provision shall not affect any of the other provisions of this ordinance.

SECTION 4. REPEAL OF CONFLICTING PROVISIONS

All ordinances and resolutions, or parts thereof, in conflict with the provisions of this Ordinance are, to the extent of the conflict, expressly repealed on the effective date of this Ordinance.

SECTION 5. EFFECTIVE DATE

publication as required by law.	orce and effect from and al	fter its passage and approval and
PASSED this <u>20th</u> day of <u>August</u> , voting nay, the Mayor voting, vbeing:	with members abst	ers voting aye, members aining or passing and said vote
Kevin Kirwin Dennis Vice Ben Dietz Jake Tenn Approved this 20 th day of August, 2019	John Persic, Jr. Floyd Combes Lisa Butler Frank Studer	
	Roy Strong	g, Mayor
Attest:		
James W. Studer, City Clerk		

ORDINANCE NO. <u>19-08-20-04</u>

AN ORDINANCE AMENDING PROVISIONS OF CHAPTER 76.02 OF THE WILMINGTON CODE OF ORDINANCES RELATED TO NO PARKING PLACES

NOW, THEREFORE, BE IT ORDAINED by the City Council of the City of Wilmington as follows:

SECTION 1: That Chapter 76.02 of the Wilmington Code of Ordinances be, and hereby is, amended to read, as follows:

76.02 - No-parking places.

No person shall park a vehicle, except when necessary to avoid conflict with other traffic or in compliance with the directions of a police officer or traffic-control device in any of the following places:

- (P) On Grasskamp Blvd., Design Road, and Ridge Way Elion Way located in the Ridgeport Logistics Center.
- (Q) At or proximate to 309 Kankakee River Drive, Wilmington, Illinois, Monday through Friday between the hours of 7:30 a.m.—8:30 a.m. and 2:30 p.m.—3:30 p.m.;
- (R) On the east side of N. Water Street at or proximate to the following addresses between the hours of 3:00 a.m. and 6:00 a.m.

113 N. Water Street;

119 N. Water Street;

205 N. Water Street;

217 N. Water Street;

301 N. Water Street;

315 N. Water Street;

(S) On the west side of N. Water Street at or proximate to the following addresses between the hours of 3:00 a.m. and 6:00 a.m.

108 N. Water Street;

120 N. Water Street;

204 N. Water Street;

222 N. Water Street; and

- (T) On Ridge Street on the south side from S. Kankakee Street to Wildcat Court.
- (U) On Wabash Street on the south side from S. Joliet Street to E. Buchanan Street.

SECTION 2: SEVERABILITY

If any section, paragraph, subdivision, clause, sentence or provision of this Ordinance shall be adjudged by any Court of competent jurisdiction to be invalid, such judgment shall not affect, impair, invalidate or nullify the remainder thereof, which remainder shall remain and continue in full force and effect.

SECTION 3: EFFECTIVE DATE

This Ordinance shall be in full force required by law.	and effect upon its pas	ssage and appro	oval in the manner
PASSED this 20 th day of <u>August</u> , 2019 with nay, the Mayor voting, with m			
Kevin Kirwin Dennis Vice Ben Dietz Jake Tenn	John Persic, Jr. Floyd Combes Lisa Butler Frank Studer		
Approved this 20 th day of August, 2019			
	Roy Strong	g, Mayor	
Attest:			
James W. Studer, City Clerk			

Ordinance No. <u>19-08-20-05</u>

AN ORDINANCE AMENDING SECTION 76.19 PARKING REGULATIONS – LIMITED PARKING OF THE WILMINGTON CODE OF ORDINANCES

NOW, THEREFORE, BE IT ORDAINED BY THE MAYOR AND THE CITY COUNCIL OF THE CITY OF WILMINGTON, WILL COUNTY, ILLINOIS, AS FOLLOWS:

SECTION 1. That Section 76.19 - Limited Parking - of the Wilmington Code of Ordinances be and is hereby amended with the addition of the following provision:

Section 76.19 Limited Parking

- C) Set a 2-hour parking limit on school days from Monday to Friday between the hours of 7:00 AM to 3:00 PM to restrict parking on the following street:
 - Wildcat Court
 - Wilshire Court
 - Fairchild Drive
 - Lexington Court
 - East Ridge Street

Residents of these streets will be issued two parking stickers to cover their vehicles. The City will issue additional stickers when necessary.

SECTION 2. SEVERABILITY This Ordinance and every provision thereof, shall be considered severable. In the event that any court of competent jurisdiction may find and declare any word, phrase, clause, sentence, paragraph, provision or section or part of a phrase, clause, sentence, paragraph, provision or section of this Ordinance is void or unconstitutional, the remaining words, phrases, clauses, sentences, paragraphs and provisions and parts of phrases, clauses, sentences, paragraphs, provisions and sections not ruled void or unconstitutional shall continue in full force and effect.

SECTION 3. REPEALER All Ordinances or parts of Ordinances in conflict with any other provisions of this Ordinance shall be, and the same are hereby repealed.

SECTION 4: EFFECTIVE DATE This Ordinance shall be in full force and effect from and after its passage, approval and publication in pamphlet form as provided by law.

PASSED this 20 th day of Au nay, the Mayor voting			ng aye, members voting bassing and said vote being:
Kevin Kirwin Dennis Vice Ben Dietz Jake Tenn		John Persic, Jr. Floyd Combes Lisa Butler Frank Studer	
Approved this 20^{th} day of \underline{A}	<u>ugust, 2019</u>		
		Roy Strong.	, Mayor
Attest:			
Iames W Studer City Cle	rk	_	

City of Wilmington Check Register Meeting Date: August 20, 2019



Check#	Date	Vendor/Employee	Amount
Fund	1	General Corporate Fund	
0	8/16/2019	Payroll Sweep	82,571.92
0	8/16/2019	Misc Vendors City Hall	1,670.89
0	8/16/2019	Paycor	495.25
0	8/16/2019	Misc Vendors WPD	96.41
0	8/16/2019	WEX Bank	3,994.13
1012	8/20/2019	Alpha Media, LLC	1,200.00
1013	8/20/2019	Emling Canvas Products	850.00
1014	8/20/2019	Pit Stop	2,160.00
1015	8/20/2019	Planet Productions	4,200.00
1016	8/20/2019	Kathy Synoracki	300.00
1017	8/20/2019	Waste Management Of II SW	356.89
21276	8/20/2019	Air Gas USA, LLC	69.04
21278	8/20/2019	Allegra Coal City	947.15
21280	8/20/2019	Big Z's Repairs LLC	224.96
21281	8/20/2019	Bob Barker Company, Inc.	250.18
21282	8/20/2019	Comcast	718.75
21283	8/20/2019	Commercial Electronic Systems, Inc.	285.00
21284	8/20/2019	D'Orazio Ford	1,635.81
21286	8/20/2019	DTW Inc	611.25
21287	8/20/2019	EJ Equipment, Inc.	912.00
21288	8/20/2019	Kenneth Ewenson	162.72
21289	8/20/2019	Fisher Auto Parts Inc	32.48
21290	8/20/2019	G W Communications	55.00
21292	8/20/2019	Grundy Supply	532.84
21295	8/20/2019	Heritage FS, Inc.	1,032.65
21298	8/20/2019	ILEAS	120.00
21299	8/20/2019	ILETSB Executive Institute	250.00
21300	8/20/2019	Iron Mountain, Inc.	43.15
21301	8/20/2019	Jcm Uniforms	158.49
21303	8/20/2019	Konica Minolta	352.51
21304	8/20/2019	Konica Minolta	285.86
21308	8/20/2019	Mahoney Silverman & Cross LLC	11,727.75
21309	8/20/2019	Marlin Business Bank	366.00
21310	8/20/2019	Minit Mart, LLC	1,311.07
21311	8/20/2019	Municipal Electronics Inc	260.00
21312	8/20/2019	Norwalk Tank Company	580.00
21313	8/20/2019	Office Depot	94.26
21314	8/20/2019	Olivieri Brothers, Inc.	850.00
21316	8/20/2019	Ray O Herron Inc	170.99
21317	8/20/2019	Staples Advantage	478.63
21318	8/20/2019	Attn: Financial Services State Treasurer - Idot	1,462.50
21319	8/20/2019	Stoller International Inc.	172.50
21320	8/20/2019	TA Operating, LLC	99.94
21321	8/20/2019	Traffic Control & Protection, Inc.	462.15
21322	8/20/2019	Underground Pipe & Valve Co	1,156.00
21323	8/20/2019	Uni Max Management Corp.	2,100.00
21324	8/20/2019	United Communications Systems Inc	566.22
21326	8/20/2019	US Postal Service (Neopost Postage on Call)	250.00

21327 21329		
21329	8/20/2019 Verizon Wireless	973.09
	8/20/2019 Waste Management Of II SW	894.62
21330	8/20/2019 WatchGuard, Inc.	1,750.00
21331	8/20/2019 WESCOM	18,419.48
21332	8/20/2019 Will County Animal Control	670.00
21333	8/20/2019 Will CountyTreasurer	828.59
21334	8/20/2019 Wilmington Township	1,658.84
	-,, · · · · · · · · · · · · · ·	Total: 153,877.96
Fund	2 Water Operating M & R Fund	
0	8/16/2019 JPMorgan Chase Bank, N.A.	147.18
0	8/16/2019 USPS	581.25
0	8/16/2019 Payroll Sweep	19,231.50
0	8/16/2019 WEX Bank	188.71
0	8/16/2019 INB	3.11
0	8/16/2019 IL Funds	664.25
11023	8/20/2019 Accela, Inc. #774375	430.00
11027	8/20/2019 Big Z's Repairs LLC	104.26
11028	8/20/2019 Comcast	104.85
11030	8/20/2019 DTW Inc	936.24
11035	8/20/2019 Konica Minolta	94.57
11039	8/20/2019 PDC Labs Inc	880.00
11040	8/20/2019 Scientific Methods, Inc.	400.00
11041	8/20/2019 Staples Advantage	42.87
11041	8/20/2019 United Communications Systems Inc	99.38
11043	8/20/2019 US Postal Service (Neopost Postage on Call)	375.00
11044		
11040	8/20/2019 Verizon Wireless	293.93
	9/20/2010 Marks Marks on Of II CM	20,002,00
11047	8/20/2019 Waste Management Of II SW	38,603.06
	8/20/2019 Waste Management Of II SW	38,603.06 Total: 63,180.16
11047		
	4 Sewer Operating M & R Fund	
11047 Fund 0	4 Sewer Operating M & R Fund 8/16/2019 JPMorgan Chase Bank, N.A.	Total: 63,180.16
11047 Fund 0 0	4 Sewer Operating M & R Fund 8/16/2019 JPMorgan Chase Bank, N.A. 8/16/2019 USPS	Total: 63,180.16 147.19 581.25
11047 Fund 0 0 0	4 Sewer Operating M & R Fund 8/16/2019 JPMorgan Chase Bank, N.A. 8/16/2019 USPS 8/16/2019 Payroll Sweep	Total: 63,180.16 147.19 581.25 16,123.32
11047 Fund 0 0 0 0 0	4 Sewer Operating M & R Fund 8/16/2019 JPMorgan Chase Bank, N.A. 8/16/2019 USPS 8/16/2019 Payroll Sweep 8/16/2019 WEX Bank	Total: 63,180.16 147.19 581.25 16,123.32 682.01
11047 Fund 0 0 0 0 0 0	4 Sewer Operating M & R Fund 8/16/2019 JPMorgan Chase Bank, N.A. 8/16/2019 USPS 8/16/2019 Payroll Sweep 8/16/2019 WEX Bank 8/16/2019 INB	Total: 63,180.16 147.19 581.25 16,123.32 682.01 3.11
11047 Fund 0 0 0 0 0 0 0	4 Sewer Operating M & R Fund 8/16/2019 JPMorgan Chase Bank, N.A. 8/16/2019 USPS 8/16/2019 Payroll Sweep 8/16/2019 WEX Bank 8/16/2019 INB 8/16/2019 IL Funds	Total: 63,180.16 147.19 581.25 16,123.32 682.01 3.11 664.25
11047 Fund 0 0 0 0 0 11023	4 Sewer Operating M & R Fund 8/16/2019 JPMorgan Chase Bank, N.A. 8/16/2019 USPS 8/16/2019 Payroll Sweep 8/16/2019 WEX Bank 8/16/2019 INB 8/16/2019 IL Funds 8/20/2019 Accela, Inc. #774375	Total: 63,180.16 147.19 581.25 16,123.32 682.01 3.11 664.25 430.00
11047 Fund 0 0 0 0 0 11023 11024	4 Sewer Operating M & R Fund 8/16/2019 JPMorgan Chase Bank, N.A. 8/16/2019 USPS 8/16/2019 Payroll Sweep 8/16/2019 WEX Bank 8/16/2019 INB 8/16/2019 IL Funds 8/20/2019 Accela, Inc. #774375 8/20/2019 Alarm Detection Systems, Inc.	Total: 63,180.16 147.19 581.25 16,123.32 682.01 3.11 664.25 430.00 131.14
11047 Fund 0 0 0 0 0 11023 11024 11025	4 Sewer Operating M & R Fund 8/16/2019 JPMorgan Chase Bank, N.A. 8/16/2019 USPS 8/16/2019 Payroll Sweep 8/16/2019 WEX Bank 8/16/2019 INB 8/16/2019 IL Funds 8/20/2019 Accela, Inc. #774375 8/20/2019 Alarm Detection Systems, Inc. 8/20/2019 Arro Laboratories Inc	Total: 63,180.16 147.19 581.25 16,123.32 682.01 3.11 664.25 430.00 131.14 25.00
11047 Fund 0 0 0 0 0 11023 11024 11025 11026	Sewer Operating M & R Fund 8/16/2019 JPMorgan Chase Bank, N.A. 8/16/2019 USPS 8/16/2019 Payroll Sweep 8/16/2019 WEX Bank 8/16/2019 INB 8/16/2019 IL Funds 8/20/2019 Accela, Inc. #774375 8/20/2019 Alarm Detection Systems, Inc. 8/20/2019 Arro Laboratories Inc 8/20/2019 Automatic Control Service	Total: 63,180.16 147.19 581.25 16,123.32 682.01 3.11 664.25 430.00 131.14 25.00 731.50
11047 Fund 0 0 0 0 0 11023 11024 11025 11026 11027	4 Sewer Operating M & R Fund 8/16/2019 JPMorgan Chase Bank, N.A. 8/16/2019 USPS 8/16/2019 Payroll Sweep 8/16/2019 WEX Bank 8/16/2019 INB 8/16/2019 IL Funds 8/20/2019 Accela, Inc. #774375 8/20/2019 Alarm Detection Systems, Inc. 8/20/2019 Automatic Control Service 8/20/2019 Big Z's Repairs LLC	Total: 63,180.16 147.19 581.25 16,123.32 682.01 3.11 664.25 430.00 131.14 25.00 731.50 248.77
11047 Fund 0 0 0 0 0 11023 11024 11025 11026 11027 11029	4 Sewer Operating M & R Fund 8/16/2019 JPMorgan Chase Bank, N.A. 8/16/2019 USPS 8/16/2019 Payroll Sweep 8/16/2019 WEX Bank 8/16/2019 INB 8/16/2019 IL Funds 8/20/2019 Accela, Inc. #774375 8/20/2019 Alarm Detection Systems, Inc. 8/20/2019 Arro Laboratories Inc 8/20/2019 Automatic Control Service 8/20/2019 Big Z's Repairs LLC 8/20/2019 D'Orazio Ford	Total: 147.19 581.25 16,123.32 682.01 3.11 664.25 430.00 131.14 25.00 731.50 248.77 35.26
11047 Fund 0 0 0 0 11023 11024 11025 11026 11027 11029 11031	4 Sewer Operating M & R Fund 8/16/2019 JPMorgan Chase Bank, N.A. 8/16/2019 USPS 8/16/2019 Payroll Sweep 8/16/2019 WEX Bank 8/16/2019 INB 8/16/2019 IL Funds 8/20/2019 Accela, Inc. #774375 8/20/2019 Alarm Detection Systems, Inc. 8/20/2019 Arro Laboratories Inc 8/20/2019 Automatic Control Service 8/20/2019 Big Z's Repairs LLC 8/20/2019 D'Orazio Ford 8/20/2019 Dude Solutions Inc.	Total: 147.19 581.25 16,123.32 682.01 3.11 664.25 430.00 131.14 25.00 731.50 248.77 35.26 220.00
11047 Fund 0 0 0 0 11023 11024 11025 11026 11027 11029 11031 11032	Sewer Operating M & R Fund 8/16/2019 JPMorgan Chase Bank, N.A. 8/16/2019 USPS 8/16/2019 Payroll Sweep 8/16/2019 WEX Bank 8/16/2019 INB 8/16/2019 IL Funds 8/20/2019 Accela, Inc. #774375 8/20/2019 Alarm Detection Systems, Inc. 8/20/2019 Arro Laboratories Inc 8/20/2019 Automatic Control Service 8/20/2019 Big Z's Repairs LLC 8/20/2019 D'Orazio Ford 8/20/2019 Dude Solutions Inc. 8/20/2019 Environmental Resource Associates	Total: 147.19 581.25 16,123.32 682.01 3.11 664.25 430.00 131.14 25.00 731.50 248.77 35.26 220.00 36.16
11047 Fund 0 0 0 0 0 11023 11024 11025 11026 11027 11029 11031 11032 11033	Sewer Operating M & R Fund 8/16/2019 JPMorgan Chase Bank, N.A. 8/16/2019 USPS 8/16/2019 Payroll Sweep 8/16/2019 WEX Bank 8/16/2019 INB 8/16/2019 IL Funds 8/20/2019 Accela, Inc. #774375 8/20/2019 Alarm Detection Systems, Inc. 8/20/2019 Arro Laboratories Inc 8/20/2019 Automatic Control Service 8/20/2019 Big Z's Repairs LLC 8/20/2019 D'Orazio Ford 8/20/2019 Dude Solutions Inc. 8/20/2019 Environmental Resource Associates 8/20/2019 Fast Trac Automotive, Inc.	Total: 147.19 581.25 16,123.32 682.01 3.11 664.25 430.00 131.14 25.00 731.50 248.77 35.26 220.00 36.16 354.46
11047 Fund 0 0 0 0 0 11023 11024 11025 11026 11027 11029 11031 11032 11033 11034	Sewer Operating M & R Fund 8/16/2019 JPMorgan Chase Bank, N.A. 8/16/2019 USPS 8/16/2019 Payroll Sweep 8/16/2019 WEX Bank 8/16/2019 INB 8/16/2019 IL Funds 8/20/2019 Accela, Inc. #774375 8/20/2019 Alarm Detection Systems, Inc. 8/20/2019 Automatic Control Service 8/20/2019 Big Z's Repairs LLC 8/20/2019 D'Orazio Ford 8/20/2019 Dude Solutions Inc. 8/20/2019 Environmental Resource Associates 8/20/2019 Fast Trac Automotive, Inc. 8/20/2019 Fisher Auto Parts Inc	Total: 147.19 581.25 16,123.32 682.01 3.11 664.25 430.00 131.14 25.00 731.50 248.77 35.26 220.00 36.16 354.46 110.64
11047 Fund 0 0 0 0 0 11023 11024 11025 11026 11027 11029 11031 11032 11033 11034 11035	4 Sewer Operating M & R Fund 8/16/2019 JPMorgan Chase Bank, N.A. 8/16/2019 USPS 8/16/2019 Payroll Sweep 8/16/2019 WEX Bank 8/16/2019 INB 8/16/2019 IL Funds 8/20/2019 Accela, Inc. #774375 8/20/2019 Alarm Detection Systems, Inc. 8/20/2019 Arro Laboratories Inc 8/20/2019 Automatic Control Service 8/20/2019 Big Z's Repairs LLC 8/20/2019 D'Orazio Ford 8/20/2019 Dude Solutions Inc. 8/20/2019 Environmental Resource Associates 8/20/2019 Fast Trac Automotive, Inc. 8/20/2019 Fisher Auto Parts Inc 8/20/2019 Konica Minolta	Total: 147.19 581.25 16,123.32 682.01 3.11 664.25 430.00 131.14 25.00 731.50 248.77 35.26 220.00 36.16 354.46 110.64 94.57
11047 Fund 0 0 0 0 11023 11024 11025 11026 11027 11029 11031 11032 11033 11034 11035 11036	Sewer Operating M & R Fund 8/16/2019 JPMorgan Chase Bank, N.A. 8/16/2019 USPS 8/16/2019 Payroll Sweep 8/16/2019 WEX Bank 8/16/2019 INB 8/16/2019 IL Funds 8/20/2019 Accela, Inc. #774375 8/20/2019 Alarm Detection Systems, Inc. 8/20/2019 Arro Laboratories Inc 8/20/2019 Automatic Control Service 8/20/2019 Big Z's Repairs LLC 8/20/2019 D'Orazio Ford 8/20/2019 Dude Solutions Inc. 8/20/2019 Environmental Resource Associates 8/20/2019 Fast Trac Automotive, Inc. 8/20/2019 Fisher Auto Parts Inc 8/20/2019 Konica Minolta 8/20/2019 Menards-Joliet	Total: 147.19 581.25 16,123.32 682.01 3.11 664.25 430.00 131.14 25.00 731.50 248.77 35.26 220.00 36.16 354.46 110.64 94.57 896.00
11047 Fund 0 0 0 0 11023 11024 11025 11026 11027 11029 11031 11032 11033 11034 11035 11036 11037	Sewer Operating M & R Fund 8/16/2019 JPMorgan Chase Bank, N.A. 8/16/2019 USPS 8/16/2019 Payroll Sweep 8/16/2019 WEX Bank 8/16/2019 INB 8/16/2019 IL Funds 8/20/2019 Accela, Inc. #774375 8/20/2019 Alarm Detection Systems, Inc. 8/20/2019 Arro Laboratories Inc 8/20/2019 Automatic Control Service 8/20/2019 Big Z's Repairs LLC 8/20/2019 D'Orazio Ford 8/20/2019 Dude Solutions Inc. 8/20/2019 Environmental Resource Associates 8/20/2019 Fast Trac Automotive, Inc. 8/20/2019 Fisher Auto Parts Inc 8/20/2019 Konica Minolta 8/20/2019 Menards-Joliet 8/20/2019 Metropolitan Industries Inc	Total: 147.19 581.25 16,123.32 682.01 3.11 664.25 430.00 131.14 25.00 731.50 248.77 35.26 220.00 36.16 354.46 110.64 94.57 896.00
11047 Fund 0 0 0 0 11023 11024 11025 11026 11027 11029 11031 11032 11033 11034 11035 11036	Sewer Operating M & R Fund 8/16/2019 JPMorgan Chase Bank, N.A. 8/16/2019 USPS 8/16/2019 Payroll Sweep 8/16/2019 WEX Bank 8/16/2019 INB 8/16/2019 IL Funds 8/20/2019 Accela, Inc. #774375 8/20/2019 Alarm Detection Systems, Inc. 8/20/2019 Arro Laboratories Inc 8/20/2019 Automatic Control Service 8/20/2019 Big Z's Repairs LLC 8/20/2019 D'Orazio Ford 8/20/2019 Dude Solutions Inc. 8/20/2019 Environmental Resource Associates 8/20/2019 Fast Trac Automotive, Inc. 8/20/2019 Fisher Auto Parts Inc 8/20/2019 Konica Minolta 8/20/2019 Menards-Joliet	Total: 147.19 581.25 16,123.32 682.01 3.11 664.25 430.00 131.14 25.00 731.50 248.77 35.26 220.00 36.16 354.46 110.64 94.57 896.00 3,411.00 90.87
11047 Fund 0 0 0 0 11023 11024 11025 11026 11027 11029 11031 11032 11033 11034 11035 11036 11037	Sewer Operating M & R Fund 8/16/2019 JPMorgan Chase Bank, N.A. 8/16/2019 USPS 8/16/2019 Payroll Sweep 8/16/2019 WEX Bank 8/16/2019 INB 8/16/2019 IL Funds 8/20/2019 Accela, Inc. #774375 8/20/2019 Alarm Detection Systems, Inc. 8/20/2019 Arro Laboratories Inc 8/20/2019 Automatic Control Service 8/20/2019 Big Z's Repairs LLC 8/20/2019 D'Orazio Ford 8/20/2019 Dude Solutions Inc. 8/20/2019 Environmental Resource Associates 8/20/2019 Fast Trac Automotive, Inc. 8/20/2019 Fisher Auto Parts Inc 8/20/2019 Konica Minolta 8/20/2019 Menards-Joliet 8/20/2019 Metropolitan Industries Inc	Total: 147.19 581.25 16,123.32 682.01 3.11 664.25 430.00 131.14 25.00 731.50 248.77 35.26 220.00 36.16 354.46 110.64 94.57 896.00 3,411.00
11047 Fund 0 0 0 0 11023 11024 11025 11026 11027 11029 11031 11032 11033 11034 11035 11036 11037 11038	Sewer Operating M & R Fund 8/16/2019 JPMorgan Chase Bank, N.A. 8/16/2019 USPS 8/16/2019 Payroll Sweep 8/16/2019 WEX Bank 8/16/2019 INB 8/16/2019 IL Funds 8/20/2019 Accela, Inc. #774375 8/20/2019 Alarm Detection Systems, Inc. 8/20/2019 Arro Laboratories Inc 8/20/2019 Automatic Control Service 8/20/2019 Big Z's Repairs LLC 8/20/2019 D'Orazio Ford 8/20/2019 Dude Solutions Inc. 8/20/2019 Environmental Resource Associates 8/20/2019 Fast Trac Automotive, Inc. 8/20/2019 Fisher Auto Parts Inc 8/20/2019 Konica Minolta 8/20/2019 Menards-Joliet 8/20/2019 Metropolitan Industries Inc 8/20/2019 Nestle Water North America	Total: 147.19 581.25 16,123.32 682.01 3.11 664.25 430.00 131.14 25.00 731.50 248.77 35.26 220.00 36.16 354.46 110.64 94.57 896.00 3,411.00 90.87
11047 Fund 0 0 0 0 11023 11024 11025 11026 11027 11029 11031 11032 11033 11034 11035 11036 11037 11038 11041	Sewer Operating M & R Fund 8/16/2019 JPMorgan Chase Bank, N.A. 8/16/2019 USPS 8/16/2019 Payroll Sweep 8/16/2019 WEX Bank 8/16/2019 INB 8/16/2019 IL Funds 8/20/2019 Accela, Inc. #774375 8/20/2019 Alarm Detection Systems, Inc. 8/20/2019 Automatic Control Service 8/20/2019 Big Z's Repairs LLC 8/20/2019 D'Orazio Ford 8/20/2019 Dude Solutions Inc. 8/20/2019 Environmental Resource Associates 8/20/2019 Fast Trac Automotive, Inc. 8/20/2019 Konica Minolta 8/20/2019 Menards-Joliet 8/20/2019 Metropolitan Industries Inc 8/20/2019 Nestle Water North America 8/20/2019 Staples Advantage	Total: 147.19 581.25 16,123.32 682.01 3.11 664.25 430.00 131.14 25.00 731.50 248.77 35.26 220.00 36.16 354.46 110.64 94.57 896.00 3,411.00 90.87 42.89

11045		USA Blue Book		176.67
11046		Verizon Wireless		319.19
11047	8/20/2019	Waste Management Of II SW		728.73
			Total:	27,334.54
Fund	5	DFC Federal Grant	Fund	
0	_	Better Business Planning Inc.	Tuliu	2,699.22
U	8/10/2013	Detter business rialling inc.	Total:	2,699.22
			10tal	2,033.22
und	7	ESDA Fund		
0	8/16/2019	Payroll Sweep		2,250.00
0	8/16/2019	WEX Bank		438.37
21277	8/20/2019	Air One Equipment Inc		160.00
21279	8/20/2019	William Bailey		195.00
21282	8/20/2019	Comcast		66.90
21285		Dockside Marina Inc		315.68
21291		Kimberly Gotte		45.00
21293		Brandon Henderson		30.00
21294		Brett Henderson		45.00
21296		Paul Hodolitz		210.00
21297		Dennis Housman		240.00
21302		Mike Kavanaugh		75.00
21302		Sarah Krohn		75.00 75.00
21305				
		Andrew Lucky		120.00
21307		Steven Luhrsen		240.00
21315		Richard Princko		195.00
21324		United Communications Systems I	nc	239.60
21325		United Rentals, Inc.		208.00
21327		Verizon Wireless		165.97
21328		Erin Ward		75.00
21331	8/20/2019	WESCOM		2,234.29
			Total:	7,623.83
und	25	RidgePort TIF#2	Fund	
unu	_	Michelin North America	unu	841,389.97
	0, 20, 2013	Ridgeport Partners I		535,027.25
		Ridgeport Partners II		55,622.00
		Adar Ridgeport Industrial Partners		1,208,047.16
1152	9/20/2010	G W Communications		
1153	8/20/2019	G W Communications	Total	308.00
			Total:	2,640,394.38
			GRAND TOTAL:	2,895,110.07
Dennis	Vice	Floyd Combes	Jake Tenn	
John Pe	rsic, Jr.	Kevin Kirwin	Frank Studer	
Lisa B	utler	Ben Dietz	Approved: August 20, 2019	
LI3a D	acici	Dell Dietz		

City of Wilmington Collector's Report of Deposits Other Than Taxes For the Month Ended July, 2019

	TOTAL MONTHLY RECEIPTS:	429,014
	WATER & SEWER TOTAL	396,500
UTILITY BILLING CASH RECEIPTS	WATER & SEWER TOTAL	383,009
OTHER REIMBURSEMENTS - W&S		1,676
OTHER MISC. INCOME		5,356
LATE FEES/PENALTIES		6,108
SEWER COLLECTION SYSTEM FEE	ES	-
SEWER SYSTEM CAPACITY USER		-
WATER METER PURCHASES		350
WATER SYSTEM CAPACITY USER	FEES	-
WATER DIST SYSTEM TAP-ON FEE	≣S	-
WATER & SEWER		
		32,0.0
	GENERAL CORPORATE TOTAL	32,515
K-9 DONATIONS		_
ORDINANCE/MISC FINES IMPOUNDMENT FINES		2,522
GRANTS		-
CLERK OF CIRCUIT COURT FINES		6,011
POLICE		
		333
PLANNING & ZONING FEE		300
BUILDING PERMIT INSPECTION FE	=FS	4,173 2,730
BUILDING BUILDING PERMIT FEES		4 4 7 2
DEVELOPERS REIMBURSEMENTS	3	
OTHER MISC. INCOME		6,588
HEALTH INSURANCE REIMBURSE	MENTS	4,571
OVERWEIGHT TRUCK PERMITS	•	1,496
OTHER MISC. REIMBURSEMENTS		1,180 915
OPERATING LICENSES - MISC LIQUOR LICENSES		125
CONTRACTOR'S REGISTRATION F	FEE	1,300
ECONOMIC DEVELOPMENT FEE		583
BUSINESS REGISTRATION FEE		20
GENERAL CORPORATE		

Printed: 08/15/2019 , 16:27 Period 3, 2020	Year to Date Amount 622,131.37 94,567.60 (191,841.74) 68,591.67 1,985.84 36,420.62 (14,857.20) 78,614.86 81,260.73 0.00 600.00 (60,189.24) 3,217,365.86	
Pri	Expenses for Period 296,009.13 105,152.00 466,800.00 73,702.52 6,067.69 0.00 2,497.99 0.00 1,015.98 0.00 675.00 18,794.20	
mnary	Revenues for Period 294,055.56 138,821.02 93,073.18 535,853.04 8,173.50 11,128.83 86.89 6,621.31 34,276.14 0.00 360.00 682.24 6,492.36	
General Ledger Revenue vs. Expenses Summary	YTD Balance Before Period 624,084.94 60,898.58 181,885.08 (393,558.85) (119.97) 25,291.79 (12,446.10) 71,993.55 48,000.57 0.00 240.00 (60,196.48) 3,229,667.70 3,775,740.81	
nington	Description General Corporate Fund Water Operating M & R Fund Sewer Capital Project Fund Sewer Operating M & R Fund DFC Federal Grant Fund Motor Fuel Tax Fund ESDA Fund Debt Service Fund Water Capital Project Fund Building Deposit Holding Acct Mobile Equipment Fund Capital Project Fund RidgePort TIF#2 Fund	
City of Wilmington User: kim	Fund 01 02 03 04 05 06 07 17 17 20 21 25	

	μ
	/ Func
H	e B
edge	ditu
ralI	xpen
Gene	vs. E
	mue
	Reve

Percent Variance	46.53	64.68	73.31	70.86	80.97	75.01	74.22	76.77	00.00	65.00	62.03	95.17	100.00	80.00	47.52	8,33	66.34	65.52	000	63.17	76 47	82.80	85.08	84 47	88.92	75.91	05.96	82.73	94.75	100.00	85.96	98.17	99.20	75.35	74.81	100.00	64.23	96.32	82.88	27.77	75.85	07.70	84.41
Year to Date Variance	564.822.54	456,059.52	848,730.70	379,102.05	68,825.61	65,262.00	56,407.29	99,806.18	0.00	325.00	6,203.71	116,880.34	18,704.00	800.00	174,893.74	1.666.62	36,489.01	47,836.14	0.00	2,942,814.45	1.513.898.74	12.434.03	266 306 43	95.451.37	28.454.59	45,546.20	13,028.71	22,339.53	312,676.22	4,000.00	66,192.50	5,694.40	124,100.00	223,187.62	36,134.40	12,300.00	34,687.30	35,159.17	115,514,28	31,675,67	15.930.18	00 022 6	123,249.48
Year to Date Amount	649,077.46	248,940.48	308,869.30	155,897.95	16,174.39	21,738.00	19,592.71	30,193.82	0.00	175.00	3,796.29	5,919.66	0.00	200.00	193,106.26	18,333.38	18,510.99	25,163.86	0.00	1,715,689.55	465,701.26	2,565.97	46,693.57	17,548.63	3,545.41	14,453.80	471.29	4,660.47	17,323.78	0.00	10,807.50	105.60	1,000.00	73,012.38	12,165.60	0.00	19,312.70	1,340.83	18,985.72	9,324.33	5,069.82	230.00	22,750.52
Period Amount	32,979.27	68,558.14	107,807.42	37,807.84	4,704.13	7,203.00	0.00	8,533.47	0.00	25.00	1,649.01	0.00	00.00	0.00	0.00	914.86	4,571.10	19,302.32	0.00	294,055.56	143,015.79	995.00	21,685.28	7,354.23	1,146.80	3,943.82	206.23	0.00	8,661.89	0.00	6,252.50	0.00	1,000.00	20,254.80	3,702.22	0.00	13,226.85	253.15	13,033.65	2,182.31	1,278.92	230.00	9,252.19
Budget	1,213,900.00	705,000.00	1,157,600.00	535,000.00	85,000.00	87,000.00	76,000.00	130,000.00	0.00	200.00	10,000.00	122,800.00	18,704.00	1,000.00	368,000.00	20,000.00	55,000.00	73,000.00	00.00	4,658,504.00	1,979,600.00	15,000.00	313,000.00	113,000.00	32,000.00	00'000'09	13,500.00	27,000.00	330,000.00	4,000.00	77,000.00	5,800.00	125,100.00	296,200.00	48,300.00	12,300.00	54,000.00	36,500.00	134,500.00	41,000.00	21,000.00	10,000.00	146,000.00
Description General Comorate Fund	Property Tax Revenue	Taxes-State Per Capita Revenue	Tax Revenue - Other	Utility Taxes	License Fees	Building Fees	Franchise Fee	Fines and Court Fees	Kevenue from Bonds/Loans	Kental Income	Interest Income	Grants - State- Other	Grants - Misc.	Special Use Revenue	Developer Reimbursements	Other Reimbursements	Employee Ins Reimb.	Other Misc. Income	Transfers From Other Funds	REVENUE Totals:	Salary Expense	Police Commission Exp	Employee Health & Life Insuran	Retired Empl Health Ins/Dental	Oper Supplies and Tools	Gasoline, Oil & Tolls	Office Supplies	Training Expenses & Mileage	Property, Equip & Liabilty Ins	Engineering Services	Legal Services	Notices/Legal Publications	Consulting /Service Fees	Other Professional Services	Computer Maint. & Prog. Fees	Dues, Subscrp. & Memberships	Community Dev Expense	Maintenance - Equipment	Maintenance - Grounds/Building	Vehicle Expenses	Uniforms	Rental of Equipment	Utilities / Telephone Services
Account 01	5	

4:29 PM	3, 2020
08/15/2019	Period
Printed:	

General Ledger Revenue vs. Expenditure By Fund

City of Wilmington

User: kim

Account

02

Percent Variance 287.51* 79.96 94.72 74.47 83.14 65.45 87.72 79.95 00.00 00.00 23.68 00.00 82.73 58.99 29.69 90.50 100.00 83.88 91.14 89.63 86.97 98.00 00.00 94.81 00.00 85.28 00.00 93.00 100.00 76.05 8,963.39 12,177.10 16,979.56 3,000.00 1,420.80 6,702.59 25,776.00 9,818.89 63,166.80 (953,907.37) 83,884.38 10,936.86 4,900.00 1,754.40 44,560.47 2,500.00 2,523.64 8,000.00 25,484.12 70,500.00 5,000.00 3,535.79 6,967.06 4,525.00 150,000.00 390,119.84 115,000.00 6,226.02 47,500.00 1,654.63 378,080.24 9,300.00 ,331,065.92 Year to Date Variance 104,545.99 3,896,721.82 368,501.23 783,386.84 (150.00)79.20 0.00 0.00 345.37 622,131.37 0.00 1,063.14 1,822.90 4,020.44 0.00 2,439.53 0.00 476.36 0.00 296,793.16 150.00 3,032.94 04,880.16 16,115.62 100.00 2,297.41 5,224.00 5,181.11 5,833.20 12,529.86 1,073.98 82,115.88 262,749.76 116,498.77 700.00 475.00 419,114.08 245.60 Year to Date Amount 1,093,558.18 1,464.21 1,036.61 8,205.37 814.88 567.46 502.88 1,078.80 220.65 0.00 529.00 0.00 0.00 0.00 0.00 (1,953.57)* 350.00 0.00 375.00 350.01 0.00 2,010.22 0.00 0.00 1,147.25 635.66 5,511.43 1,073.98 11,559.96 25,619.83 38,903.90 97,610.44 38,821.02 34,944.02 204.98 296,009.13 Period Amount 3,000.00 (331,776.00)* 3,000.00 12,000.00 5,000.00 1,500.00 9,000.00 31,000.00 15,000.00 2,000.00 79,000.00 47,000.00 2,500.00 7,300.00 107,600.00 47,500.00 2,000.00 640,830.00 ,080,180.00 10,000,00 5,000.00 5,000.00 10,000.00 5,000.00 50,000.00 1,750,180.00 495,000.00 00,000,00 10,000.00 14,000.00 121,000.00 8,000.00 115,000.00 70,500.00 ,990,280.00 485,000.00 Maintenance - Grounds/Building Employee Health & Life Insuran Dues, Subscrp. & Memberships Computer Maint. & Prog. Fees Property, Equip & Liabilty Ins Water Operating M & R Fund Payroll Tax/Pension Expenses Training Expenses & Mileage Utilities / Telephone Services Capital Equipment Purchases Fransfers From Other Funds Other Professional Services Notices/Legal Publications Maintenance - Equipment Debt Service Bond Pymts Oper Supplies and Tools Consulting /Service Fees Fransfers to Other Funds Garbage Collection Fees Other Reimbursements Other Capital Projects Gasoline, Oil & Tolls Rental of Equipment Expensed Equipment Utility Capacity Fees Utility Base/DS Fees Other Misc. Income **EXPENSES Totals:** REVENUE Totals: Leased Equipment Utility Usage Fees Vehicle Expenses Office Supplies interest Income Salary Expense Legal Services K-9 Program Meter Fees Description 01 Totals:

Printed: 08/15/2019 4:29 PM Period 3, 2020	E-Variance 12,500.00 100.00 100.00 1,577.17 63.08 32,810.86 99.42 11,742.21 97.85 0.00 0.00 28,237.87 75,820.47 83.23 76,753.52 82.93 162.57*	32,725.51 76.10 70.00 7,000.00 7,000.00 4,950.00 9,382.30 0.00 0	173,441.74* (942.61)* 695,875.72 72.19 0.00 0.00 15,000.00 100.00 15,410.67 90.65
	Year to Date	3 80 80 10,01 4 4 5 4 5 7 6 7 7 7 8	-
Fund	Year to Date 17 114 114 155 324 94	10,27 262,48 1,65 5,61 280,03 21,87 450,00 471,87	268,02
General Ledger Revenue vs. Expendiure By Fund	Period Amount 0.00 0.00 0.00 0.00 0.00 0.00 0.00 0.	3,274.33 87,637.73 0.00 0.0)* (373,726.82)* 85,255.44 0.00 0.00 0.00 0.00 0.00
	Budget 12,500.00 2,500.00 33,000.00 12,000.00 146,000.00 485,000.00 93,500.00 1,901,300.00 (151,120.00)*	43,000.00 1,064,000.00 0.00 7,000.00 945,000.00 6,600.00 15,000.00 0.00 2,080,600.00 2,000.00 2,000.00 1,017,000.00 40,000.00 50,000.00	(18,400.00)* 963,900.00 0.00 16,000.00 0.00 17,000.00
imington	Description Misc Expensed Equipment Leased Equipment Capital Equipment Purchases Transfers to Other Funds Chemical Treatment, Disposal Garbage Disposal Fee Payroll Tax/Pension Expenses EXPENSES Totals:	Sewer Capital Project Fund Utility Usage Fees Utility Base/DS Fees Utility Capacity Fees Utility Exp, Fees (TAP) Revenue from Bonds/Loans Rental Income Interest Income Other Reimbursements Other Misc. Income Transfers From Other Funds REVENUE Totals: Salary Expense Engineering Services Legal Services Other Professional Services Misc Other Capital Projects Capital Equipment Purchases Construction Projects Transfers to Other Funds EXPENSES Totals:	03 Totals: Sewer Operating M & R Fund Utility Usage Fees Utility Base/DS Fees Utility Capacity Fees Interest Income Other Reimbursements
City of Wilmington User: kim	Account	03	70

Percent Variance 95.00 50.16 62.14	77.88 84.42 72.65 86.56 87.21 89.73 96.94 100.00 100.00 100.00 74.47 50.00 67.61 88.44 91.92 100.00 100.00 92.47 100.00 100.00 92.47 100.00	83.97 83.97 85.04 85.04
Year to Date Variance 950.00 453,000.00 1,181,236.39	317,776.05 54,875.93 12,351.29 7,790.82 13,082.08 6,999.45 101,790.22 5,000.00 1,000.00 6,702.59 15,000.00 10,818.89 1,200.00 6,500.00 3,236.78 8,000.00 93,413.21 452,943.14 21,000.00 2,000.00 2,810.86 6,742.21 0.00 72,565.67 65,474.72 1,382,028.06	(200,791.67)* 155,345.03 155,345.03 157,330.87 157,330.87
Year to Date Amount 50.00 450,000.00 719,663.61	90,223.95 10,124.07 4,648.71 1,209.18 1,917.92 800.55 3,209.78 0.00 0.00 0.00 5,181.11 300.00 6,873.22 3,472.60 0.00 263.25 0.00 18,086.79 451,056.86 0.00 1891.4 257.79 0.00 22,434.33 13,525.28 651,071.94	68,591.67* 29,654.97 29,654.97 27,669.13 27,669.13
Period Amount 0.00 450,000.00 535,853.04	30,115.03 5,127.94 1,502.97 417.99 315.67 0.00 1,604.89 0.00 0.00 1,246.71 455.81 0.00 0.00 0.00 0.00 0.00 0.00 0.00 0	462,150.52* 8,173.50 8,173.50 6,067.69 6,067.69
Budget 1,000.00 903,000.00 1,900,900.00	408,000.00 65,000.00 17,000.00 17,000.00 15,000.00 105,000.00 30,000.00 30,000.00 16,000.00 16,000.00 30,000.00 25,500.00 6,500.00 25,000.00 21,000.00 21,000.00 21,000.00 22,000.00 35,000.00 35,000.00 35,000.00 21,000.00 21,000.00 22,000.00 79,000.00 79,000.00	(132,200.00)* 185,000.00 185,000.00 185,000.00
Description Other Misc. Income Transfers From Other Funds REVENUE Totals:	Salary Expense Employee Health & Life Insuran Oper Supplies and Tools Gasoline, Oil & Tolls Office Supplies Training Expenses & Mileage Property, Equip & Liabilty Ins Engineering Services Legal Services Notices/Legal Publications Consulting /Service Fees Other Professional Services Computer Maint. & Prog. Fees Dues, Subscrp. & Memberships Maintenance - Equipment Maintenance - Grounds/Building Vehicle Expenses Uniforms Rental of Equipment Utilities / Telephone Services Debt Service Bond Pymts Misc Expensed Equipment Capital Equipment Capital Equipment Capital Teatment, Disposal Payroll Tax/Pension Expenses EXPENSES Totals:	04 Totals: DFC Federal Grant Fund Grants - Federal REVENUE Totals: Misc EXPENSES Totals:
Account		90

Revenue

Account

90

		is topomore by the			reriod 3, 2020
Description 05 Totals:	Budget 0.00*	Period Amount 2,105.81*	Year to Date Amount 1,985.84*	Year to Date Variance (1,985.84)*	Percent Variance 0.00*
Motor Fuel Tax Fund Taxes-State Per Capita Revenue Interest Income Other Misc. Income REVENUE Totals:	148,000.00 5,000.00 5,000.00 158,000.00	10,585.07 543.76 0.00 11,128.83	34,866.00 1,554.62 0.00 36,420.62	113,134.00 3,445.38 5,000.00 121,579.38	76.44 68.90 100.00 76.94
Misc Road Construction Projects Road Repair Materials EXPENSES Totals: 06 Totals:	5,000.00 5,000.00 45,000.00 55,000.00	0.00 0.00 0.00 0.00	0.00 0.00 0.00 0.00 36 420 62*	5,000.00 5,000.00 45,000.00 55,000.00	100.00 100.00 100.00 100.00
ESDA Fund Property Tax Revenue Interest Income Grants - State- Other	3,000.00 0.00 6,000.00	86.89	1,696.92	1,303.08	43.43 0.00 100.00
Special Use Revenue Other Reimbursements Other Misc. Income Transfers From Other Funds REVENUE Totals:	0.00 5,000.00 40,000.00 54,500.00	0.00 0.00 0.00 0.00 86.89	0.00 0.00 0.00 0.00 1,696.92	5,000 5,000.00 40,000.00 52,803.08	100.00 100.00 100.00 100.00 96.88
Salary Expense Oper Supplies and Tools Gasoline, Oil & Tolls Office Supplies Training Expenses & Mileage	9,000.00 10,000.00 4,000.00 950.00 3,000.00	0.00 0.00 98.75 0.00	2,250.00 1,559.45 538.22 0.00	6,750.00 8,440.55 3,461.78 950.00 3,000.00	75.00 84.40 86.54 100.00
Notices/Legal Publications Other Professional Services Dues, Subscrp. & Memberships Maintenance - Equipment Vehicle Expenses Utilities / Telephone Services Misc Expensed Equipment Leased Equipment Capital Equipment Purchases Transfers to Other Funds EXPENSES Totals:	200.00 4,000.00 1,700.00 5,500.00 4,000.00 12,000.00 6,500.00 1,500.00 23,000.00 10,000.00 5,000.00 100,350.00	0.00 29.55 0.00 0.00 0.00 544.68 0.00 1,825.01 0.00 0.00 2,497.99	0.00 118.20 83.95 0.00 124.98 2,394.28 0.00 7,300.04 2,185.00 0.00 16.554.12	200.00 3,881.80 1,616.05 5,500.00 3,875.02 9,605.72 6,500.00 1,500.00 15,699.96 7,815.00 5,000.00 83.795.88	100.00 97.04 95.06 100.00 96.87 80.04 100.00 68.26 78.15 100.00 83.50
			# **· > 2 to +	00:07:50	00.00

	By Fund
General Ledger	Revenue vs. Expenditure

City of Wilmington

User: kim

Account

12

Percent Variance 100.00 0.00 74.94 98.70 00.00 00.00 (952.83)777.15 75.85 74.86 0.00 100.00 100.00 75.00 47.50 0.00 0.00 91.56 0.00 00.00 00.001 84.31 100.00 00.001 78.95 00.00 57.15 0.00 00.00 98.78 40,000.00 (30,992.80)*1,428.97 (71,147.86)* 0.00 0.00 0.00 0.00 5,000.00 0.00 118,887.36 10,000.00 212,779.76 58,414.15 5,000.00 805,000.00 4,750.25 913,000.00 14,000.00 ,250,887.36 Year to Date Variance 0.00 6,000.00 10,000.00 30,862.47 4,950.00 1,121,756.63 150,000.00 40,000.00 96,000.00 6,000.00 11,779.55 26,843.62 6,800.00 46,852.14 318,000.00 0.00 0.00 0.00 0.00 0.00 0.00 0.00 0.00 0.00 (14,857.20)*0.00 0.00 78,614.86 0.00 1,650.00 5,249.75 0.00 22,112.64 22,112.64 0.00 0.00 0.00 0.00 19,615.85 103,373.37 Year to Date Amount 1,071.03 3,900.00 9,137.53 67,720.24 74,287.45 7,156.38 82,514.86 3,900.00 6,621.31* 550.00 0.00 0.00 0.00 2,385.46 0.00 0.00 0.00 0.00 (2,411.10)0.00 432.20 0.00 0.00 0.00 0.00 0.00 0.00 0.00 1,767.03 34,276.14 0.00 0.00 1,015.98 1,015.98 Period Amount 2,834.06 22,584.32 6,540.73 3,803.65 6,621.31 6,000.00 7,467.00* 0.00 2,500.00 0.00 0.00 150,000.00 (45,850.00)*0.00 5,000.00 6,600.00 10,000.00 40,000.00 141,000.00 10,000.00 913,000.00 14,000.00 ,273,000.00 46,067.00 40,000.00 0.00 6,800.00 329,367.00 299,900.00 6,000.00 10,000.00 321,900.00 40,000.00 280,500.00 78,030.00 805,000.00 1,225,130.00 5,000.00 34,000.00 Capital Equipment Purchases Deer Ridge SSA Repayments Fransfers From Other Funds Fransfers From Other Funds Revenue from Bonds/Loans Other Professional Services Revenue from Bonds/Loans Water Capital Project Fund Maintenance - Equipment Debt Service Bond Pymts Fransfers to Other Funds Consulting /Service Fees Consulting /Service Fees Transfers to Other Funds Meter Replacement Fees Utility Exp, Fees (TAP) Other Reimbursements Other Capital Projects Property Tax Revenue Utility Capacity Fees Utility Base/DS Fees Other Misc. Income **EXPENSES Totals: EXPENSES Totals:** Other Misc. Income REVENUE Totals: Debt Service Fund Utility Usage Fees REVENUE Totals: Interest Income Salary Expense Interest Income Legal Services Rental Income Description 2 Totals: 07 Totals: Misc

General Ledoer	Revenue vs. Expenditure By Fund

Account Interest all Community Der Figures 1 (47,70 ab.) Building Description Testing Descriptions (47,70 ab.) Extitod Advanced (47,	City of Wilmington User: kim	Imington	Ge Revenue vs.	General Ledger Revenue vs. Expenditure By Fund		Printed:	Printed: 08/15/2019 4:29 PM Period 3, 2020
Duilsing Deposit Holding Acet 0.00 0.00 0.00 Once Included Duration 0.00 0.00 0.00 0.00 Once Included Record Income Once Included Record	Account	Description 17 Totals:	Budget (47,870.00)*	Period Amount 33,260.16*	Year to Date Amount 81,260.73*	Year to Date Variance (129,130.73)*	Percent Variance 269.75*
Community Dev Expense 15,000,00 <td>20</td> <td>Building Deposit Holding Acct Interest Income Other Misc. Income Transfers From Other Funds REVENUE Totals:</td> <td>0.00 0.00 0.00</td> <td>0.00 0.00 0.00</td> <td>0.00</td> <td>0.00 0.00 0.00</td> <td>0.00 0.00 0.00 0.00</td>	20	Building Deposit Holding Acct Interest Income Other Misc. Income Transfers From Other Funds REVENUE Totals:	0.00 0.00 0.00	0.00 0.00 0.00	0.00	0.00 0.00 0.00	0.00 0.00 0.00 0.00
Mobile Equipment Fund 4,000.00)		Community Dev Expense Misc Transfers to Other Funds EXPENSES Totals:	15,000.00 1,000.00 15,000.00 31,000.00	0.00	0.00	15,000.00 1,000.00 15,000.00 31,000.00	100.00 100.00 100.00 100.00
Mobile Equipment Fund 4,000,00 360,00 600,00 3,400,00 Transfers from Other Funds 0,00 0,00 0,00 0,00 0,00 REVENUE Totals: 0,00 0,00 0,00 0,00 3,400,00 MEF FUND Purchases 0,00 0,00 0,00 0,00 0,00 EXPENSES Totals: 0,00 0,00 0,00 0,00 0,00 EXPENSES Totals: 4,000,00 3,60,00 3,60,00 3,400,00 Capital Project Funds 3,000 0,00 0,00 0,00 Capital Project Funds 3,000 0,00 0,00 0,00 Revenue from Bonds/Loans 3,000 67,00 0,00 0,00 Revenue from Bonds/Loans 3,000 67,00 0,00 0,00 Revenue from Bonds/Loans 3,000 67,00 0,00 0,00 Grants - State DOTYEDP 3,24,00 0,00 0,00 0,00 Grants - State Other 10,000,00 0,00 0,00 0,00		20 Totals:	(31,000.00)*	*00.0	0.00*	(31,000.00)*	*00.001
MEF FUND Purchases 0.00 0.00 0.00 Transfers to Other Funds 0.00 0.00 0.00 21 Totals: 4,000.00* 360.00* 600.00* 3,400.00* Capital Project Fund 6 0.00 0.00 0.00 Revenue from Bonds/Loans 3,000 672.24 2,089.88 9,0112 Interest Income 0.00 672.24 2,089.88 9,0112 Grants- State IDOT/FIDP 3,281,600.00 0.00 46,882.58 3,234,717.42 Grants- State IDOT/FIDP 3,281,600.00 0.00 0.00 101,500.00 Grants- State DOT/FIDP 3,281,600.00 0.00 0.00 10,000.00 Grants- State DOT/FIDP 3,01,000.00 0.00 0.00 10,000.00 Other Reinbursements 301,000.00 0.00 0.00 10,000.00 Other Mescinbursements 301,000.00 0.00 0.00 10,000.00 Other Mescinbursements 301,000.00 0.00 0.00 10,000.00 Consulting Services 4,028,100.00	21	Mobile Equipment Fund Fines and Court Fees Transfers From Other Funds REVENUE Totals:	4,000.00 0.00 4,000.00	360.00 0.00 360.00	600.00 0.00 600.00	3,400.00 0.00 3,400.00	85.00 0.00 85.00
21 Totals: 4,000.00* 360.00* 360.00* 3,400.00* Capital Project Fund Revenue from Bonds/Loans Interest Income Grants - State DOT/EDP Grants - State DOT/EDP Grants - Miss. 3,000.00 0.00		MEF FUND Purchases Transfers to Other Funds EXPENSES Totals:	0.00	0.00	0.00	0.00	0.00
Capital Project Fund 0.00 0.00 0.00 Revenue from Bonds/Loans 3,000.00 672.24 2,089.88 910.12 Interest Income 3,281,000.00 0.00 46,882.58 3,234,717.42 5 Grants - State IDOT/EDP 3,281,000.00 0.00 0.00 101,500.00 10 Grants - State IDOT/EDP 101,500.00 0.00 0.00 101,500.00 10 Grants - Misc. 331,000.00 0.00 0.00 10,15,000.00 10 Other Reimbursements 331,000.00 0.00 0.00 301,000.00 10,000.00 Other Reimbursements 331,000.00 0.00 0.00 10,000.00 10,000.00 Other Reimbursements 330,000.00 0.00 0.00 10,000.00 10,000.00 Other Reimbursements 3500.00 0.00 0.00 10,000.00 10,000.00 Transfers From Other Funds 40,000.00 0.00 675.00 39,325.00 9 Other Capital Projects 391,000.00 0.00 0.00		21 Totals:	4,000.00*	360.00*	*00'00\$	3,400.00*	85.00*
	24	Capital Project Fund Revenue from Bonds/Loans Interest Income Grants - State IDOT/EDP Grants - Misc. Grants - Misc. Developer Reimbursements Other Reimbursements Other Misc. Income Transfers From Other Funds REVENUE Totals: Consulting /Service Fees Other Professional Services Misc Other Capital Projects Transfers to Other Funds Road Construction Projects	0.00 3,281,600.00 0.00 101,500.00 331,000.00 331,000.00 4,028,100.00 40,000.00 10,000.00 391,000.00 0.00 3,866,000.00	0.00 672.24 0.00 0.00 0.00 0.00 682.24 0.00 675.00 0.00 0.00 0.00 0.00	2,089.88 46,882.58 0.00 0.00 670.41 0.00 49,642.87 0.00 675.00 0.00 40,000.00 69,157.11	0.00 910.12 3,234,717.42 0.00 101,500.00 301,000.00 330,329.59 0.00 10,000.00 3,978,457.13 500.00 39,325.00 10,000.00 351,000.00 351,000.00 3,796,842.89	0.00 30.33 98.57 0.00 100.00 99.79 0.00 100.00 98.31 100.00 89.77 0.00